


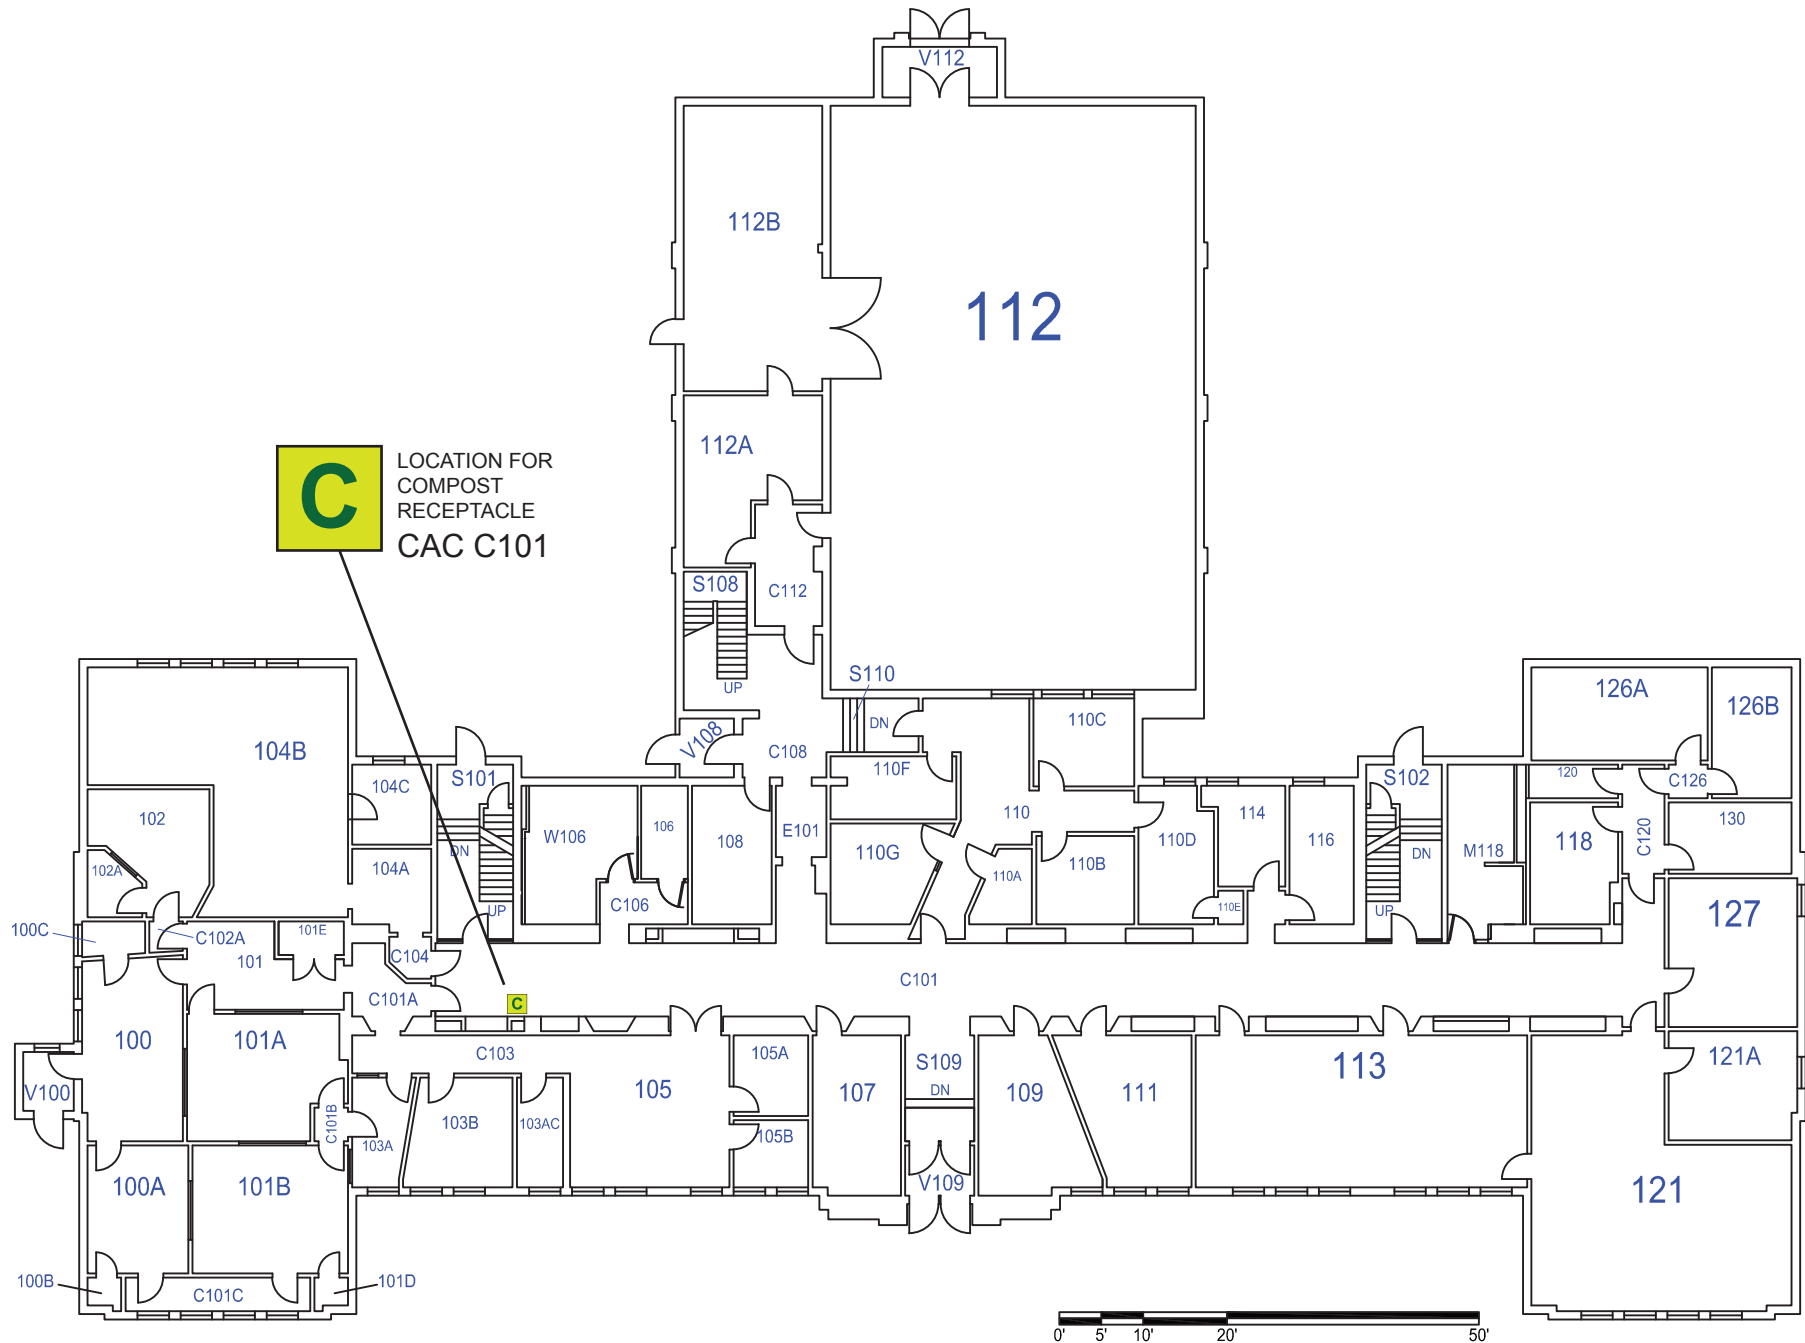

Drawn: JR
Date: 09/12/2014

UWSP Facilities Planning

Communication Arts Center


First Floor Plan

Bldg No: 0003





LOCATION FOR
COMPOST
RECEPTACLE
CCC C101

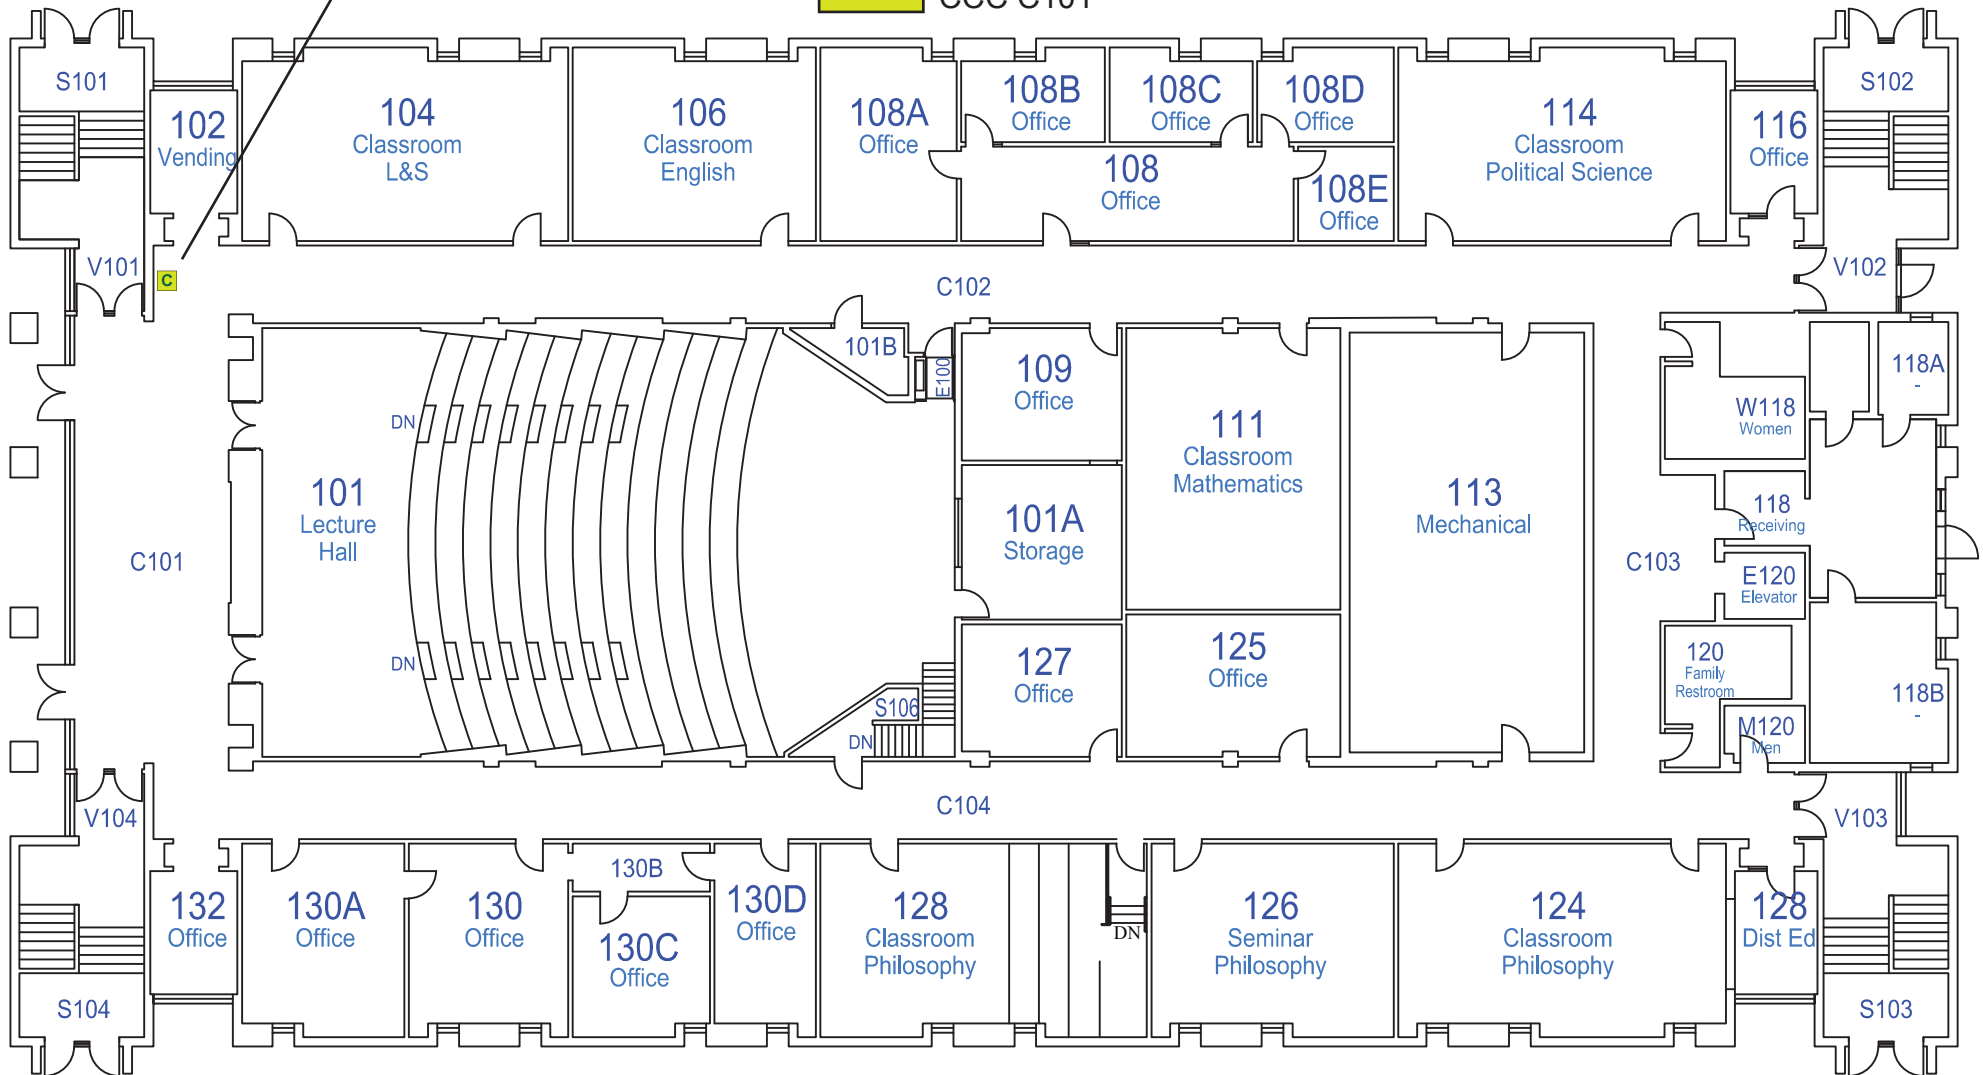

0' 5' 10' 20' 30'



Drawn: George Acker
Date: 10/30/2013


UWSP Facilities Planning

Joseph V. Collins Classroom Center

First Floor Plan


Bldg No: 0007



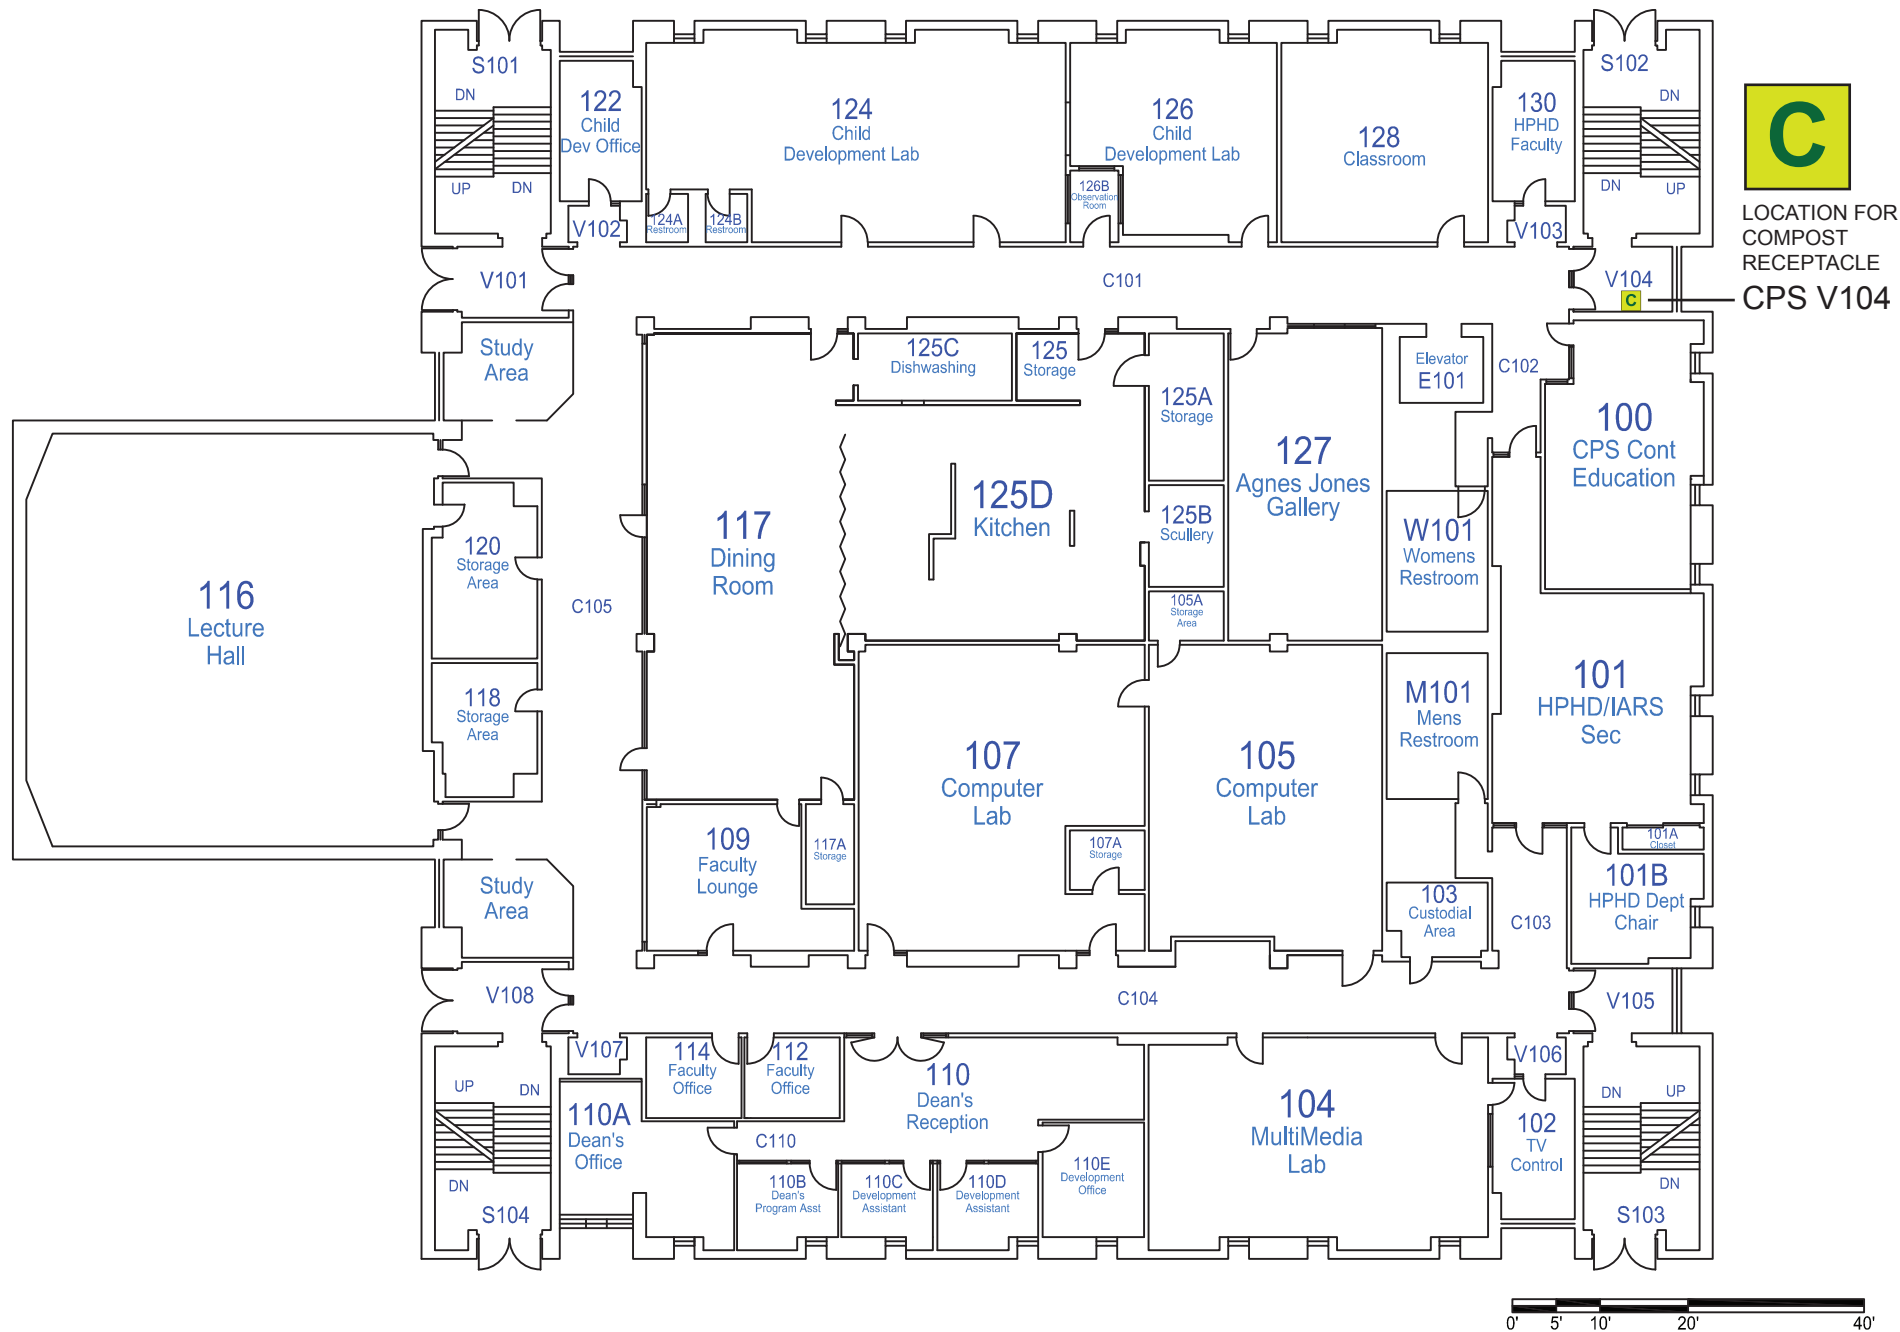



LOCATION FOR
COMPOST
RECEPTACLE
DELZELL C106

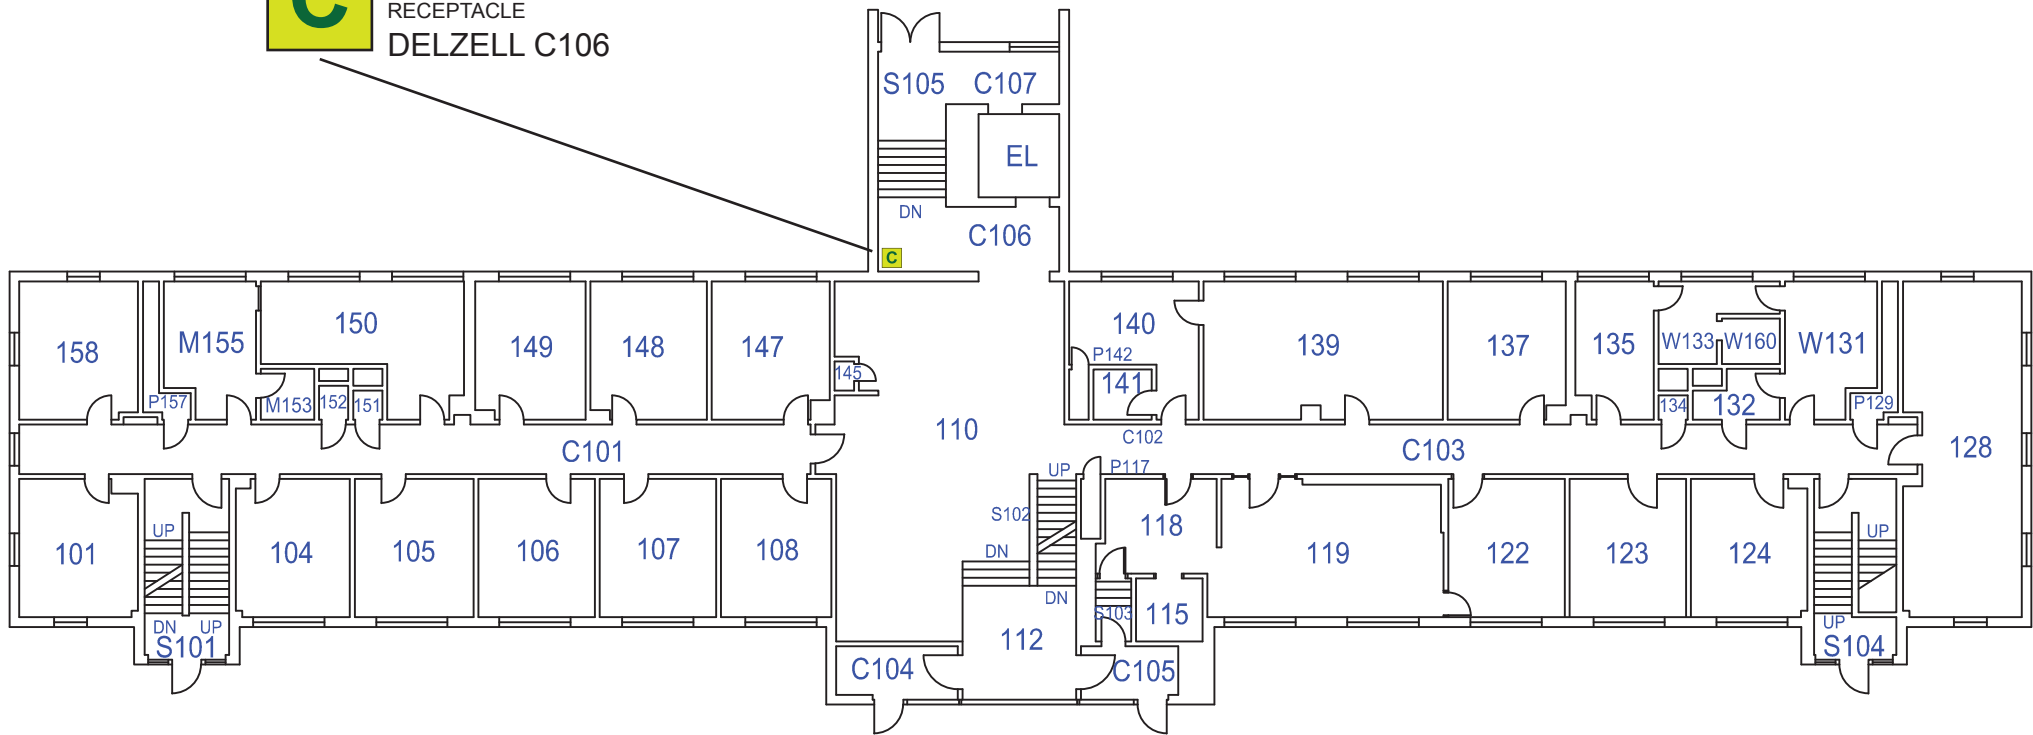

Drawn: Josh Raether
Date: 09/26/2014


UWSP Facilities Planning

Delzell Hall

First Floor Plan

Bldg No: 0061



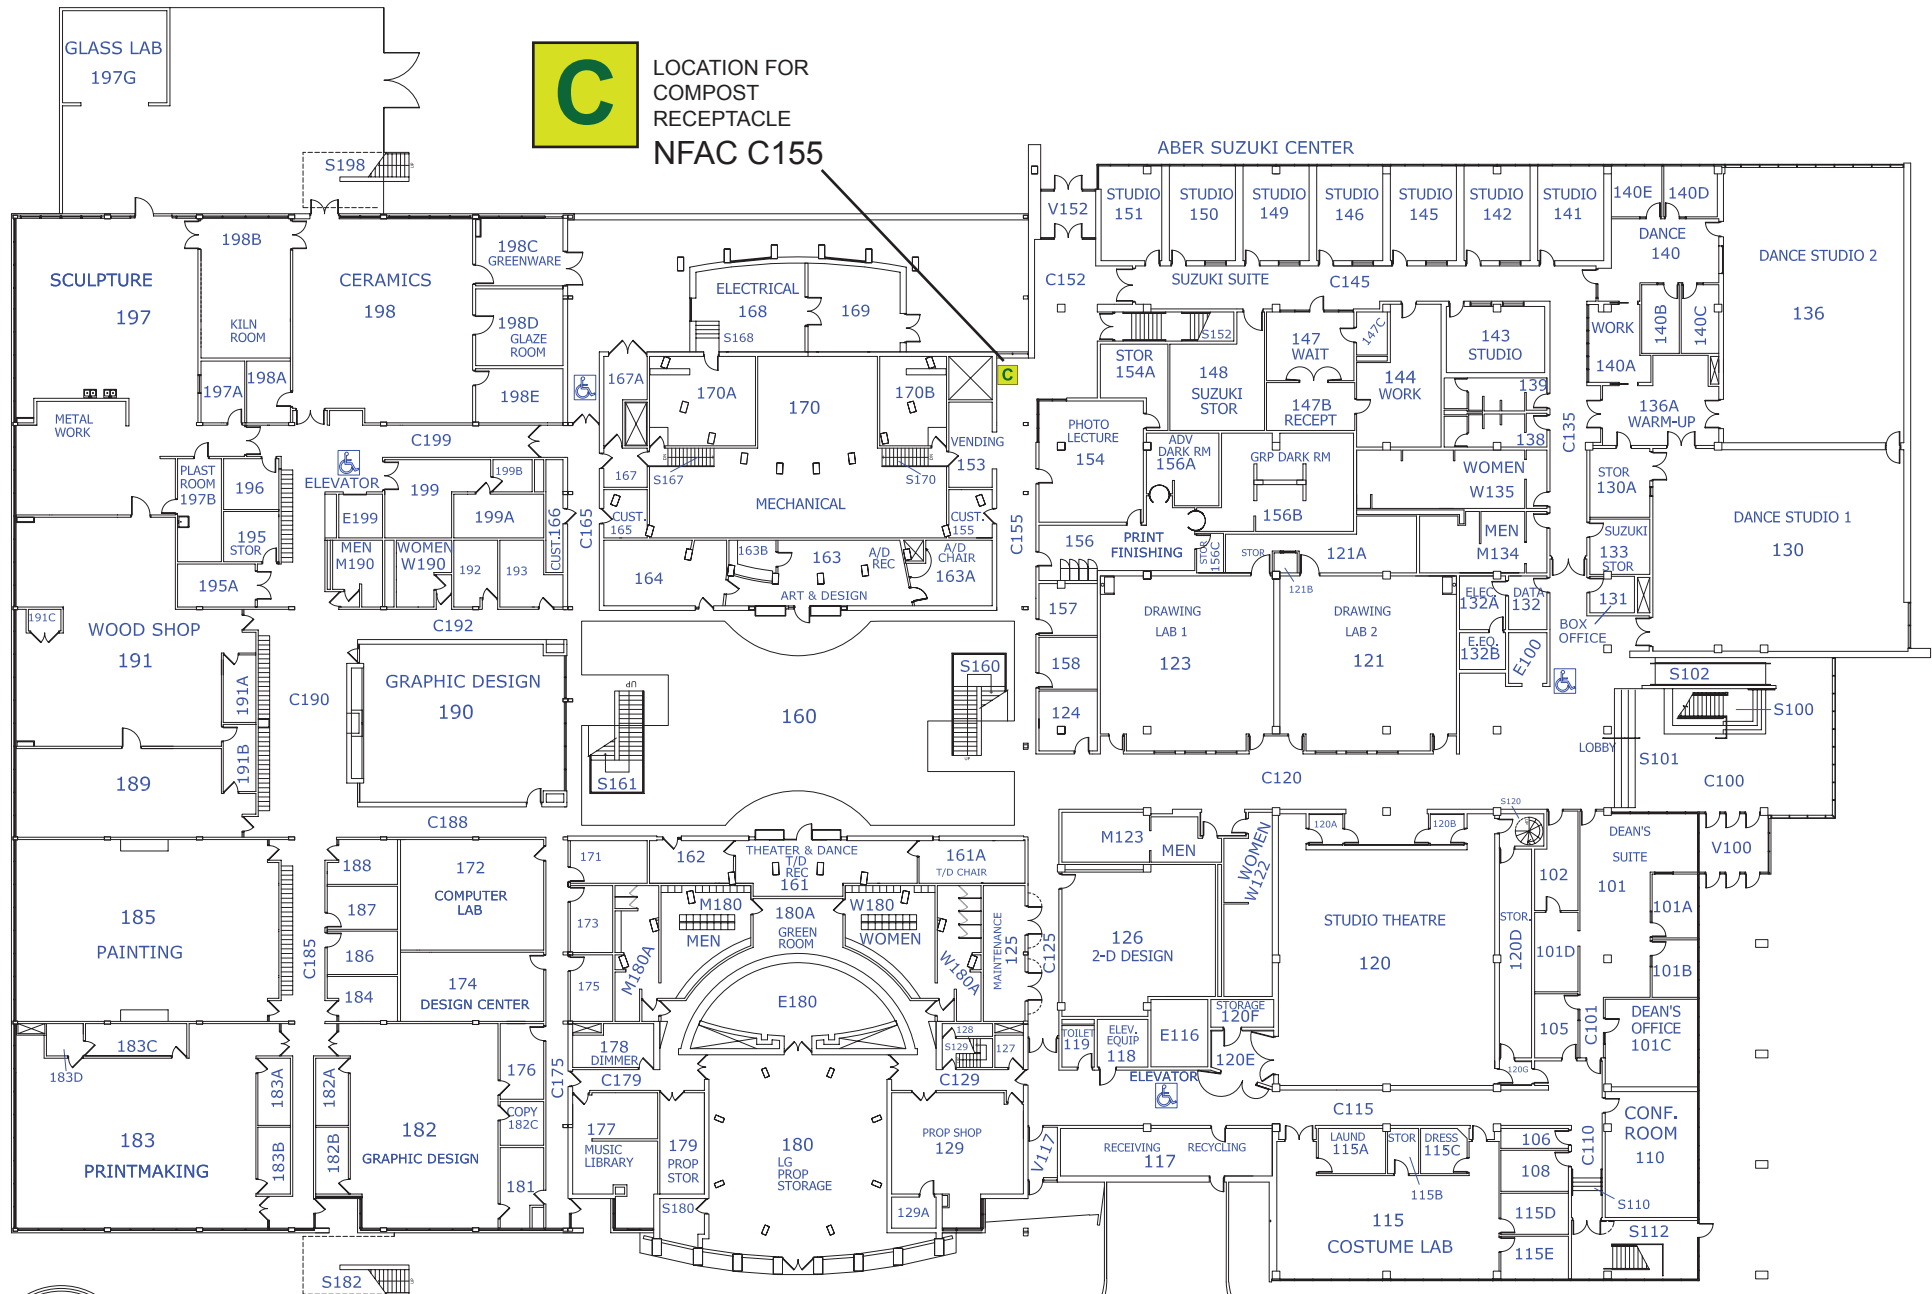





UWSP Facilities Planning

First Floor Plan

