



TYPICAL EXISTING DITCH SECTION - A - A'

NTS

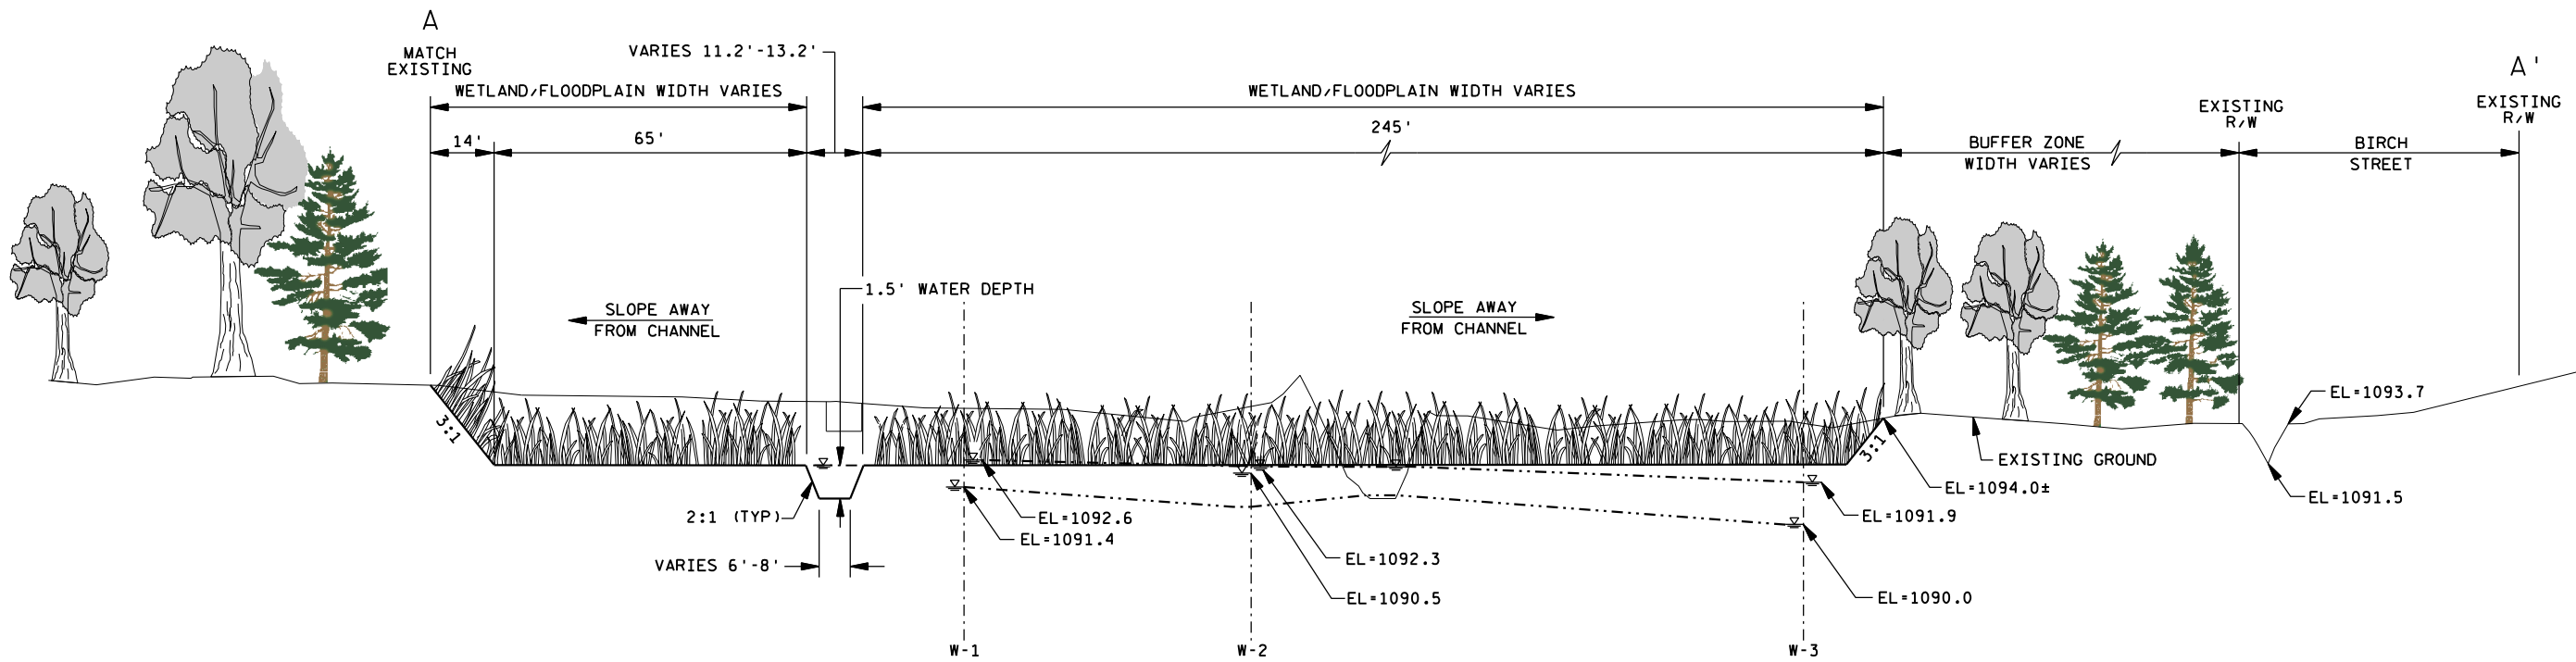


TYPICAL FINISHED DITCH SECTION - A - A'

NTS

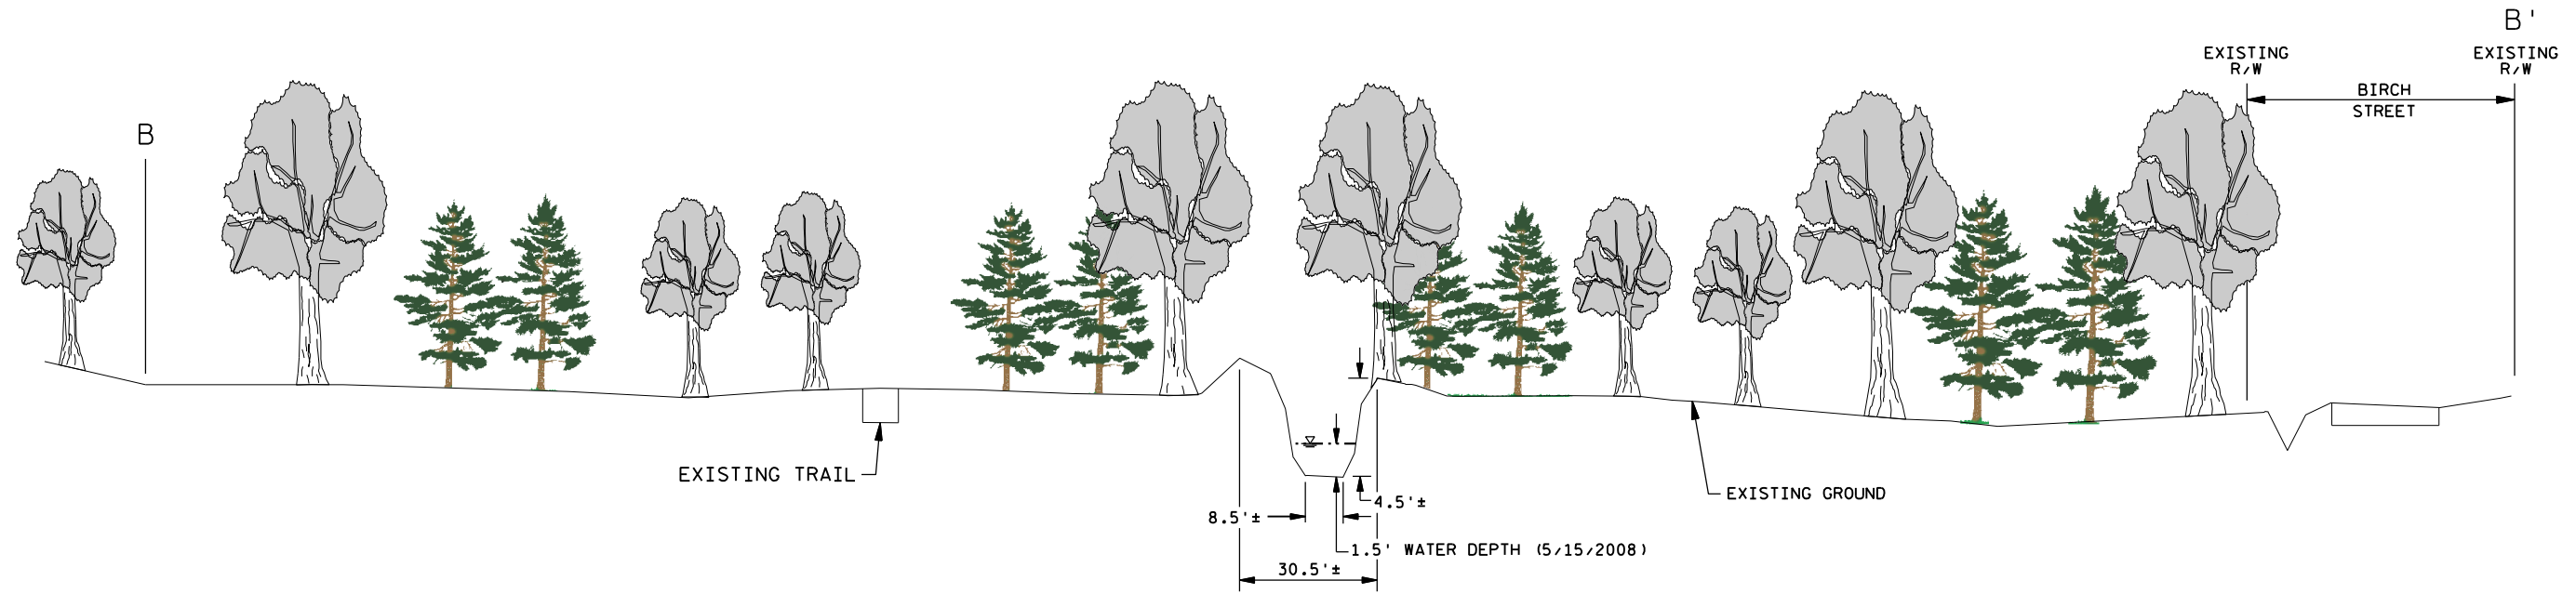


TYPICAL EXISTING DITCH SECTION - B - B'
NTS

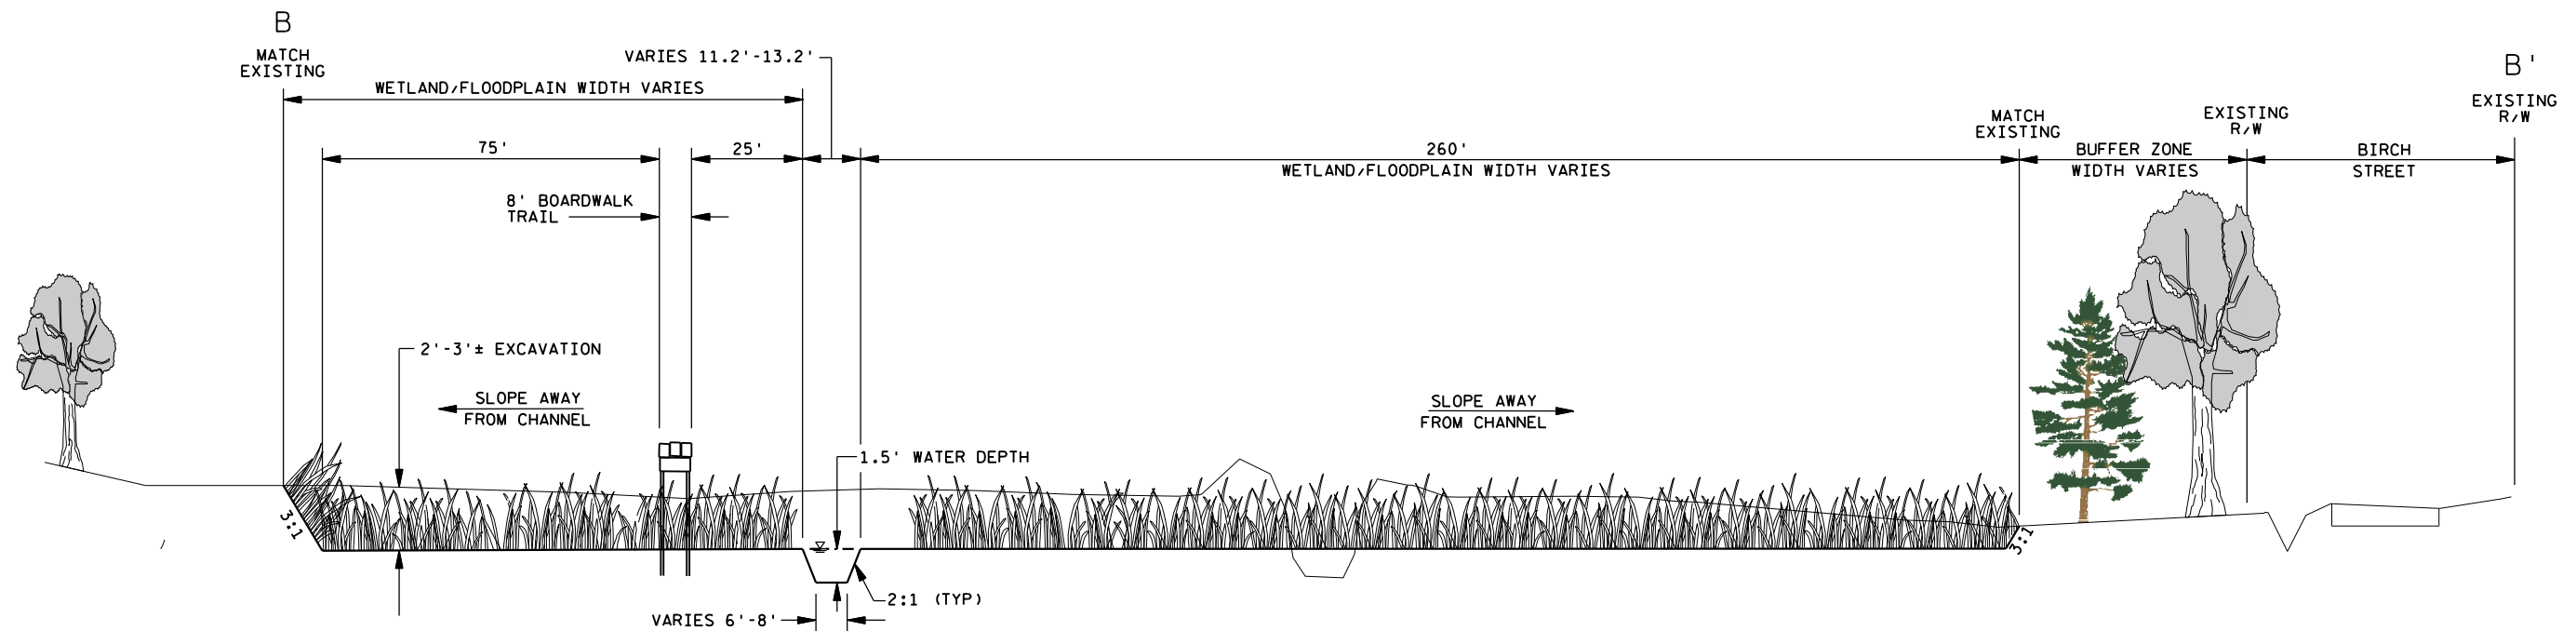

TYPICAL FINISHED DITCH SECTION - B - B'
NTS



TYPICAL EXISTING DITCH SECTION - C - C'
NTS

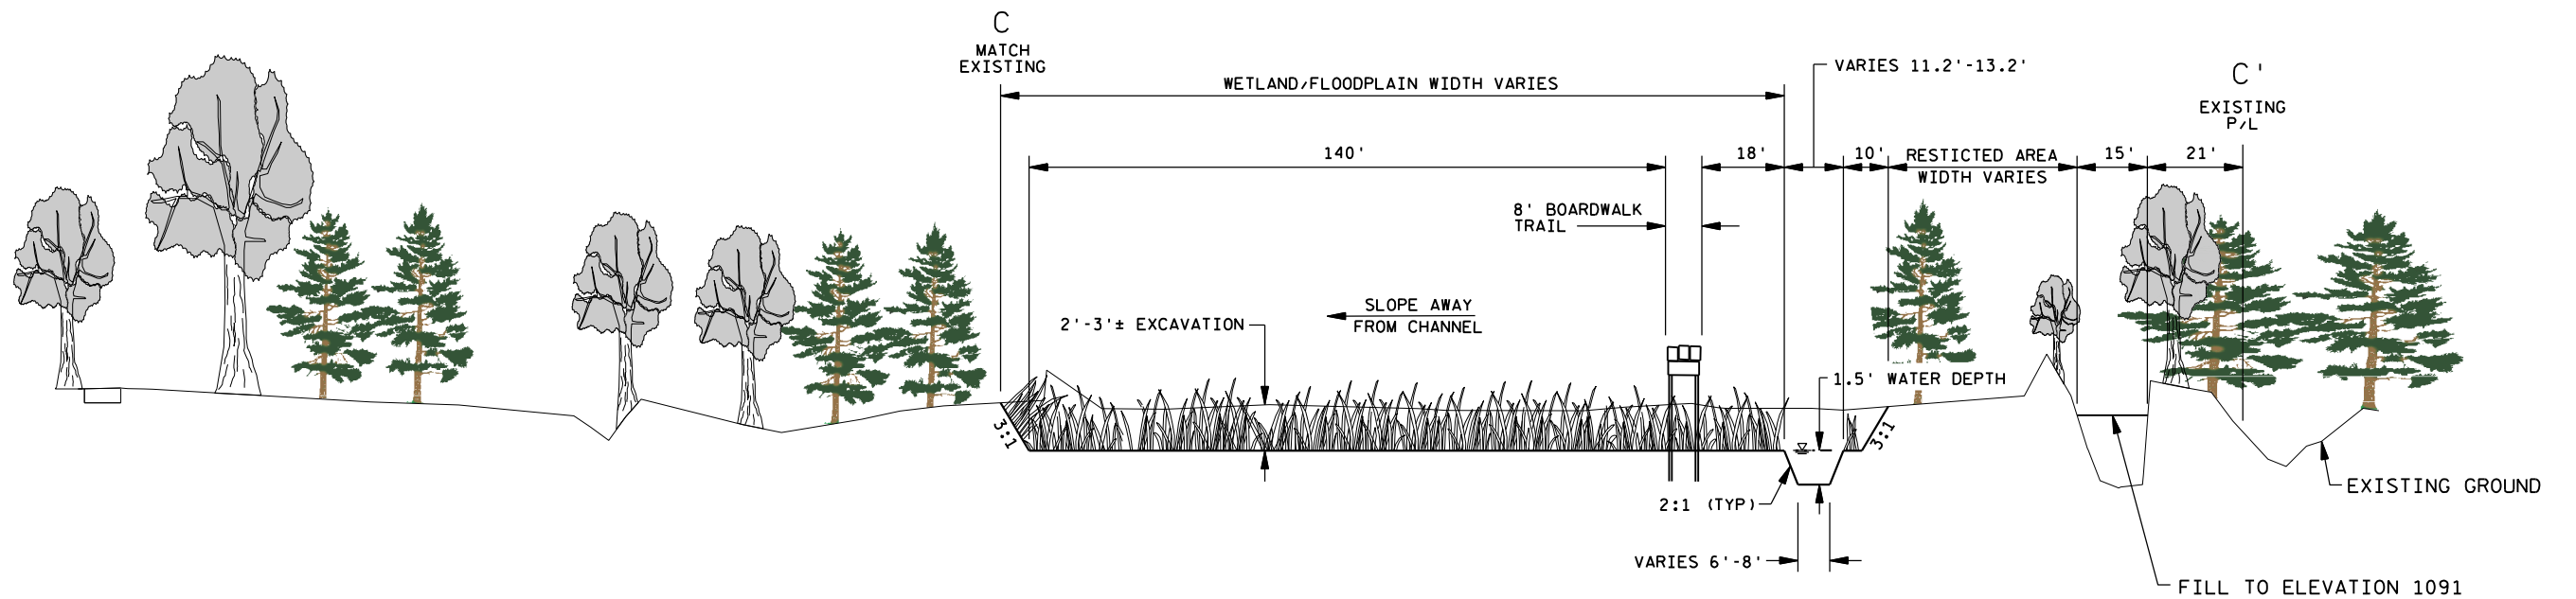

TYPICAL FINISHED DITCH SECTION - C - C'
NTS