



LEGEND

- 1086----- EXISTING CONTOUR
- EXISTING PROPERTY LINES
- EXISTING R/W
- EXISTING EASEMENT
- EXISTING WOODS
- WATERS EDGE
- *** EXISTING WETLANDS
- WETLAND BOUNDARY
- PROPOSED TRAIL / BOARDWALK
- 1089----- PROPOSED CONTOUR

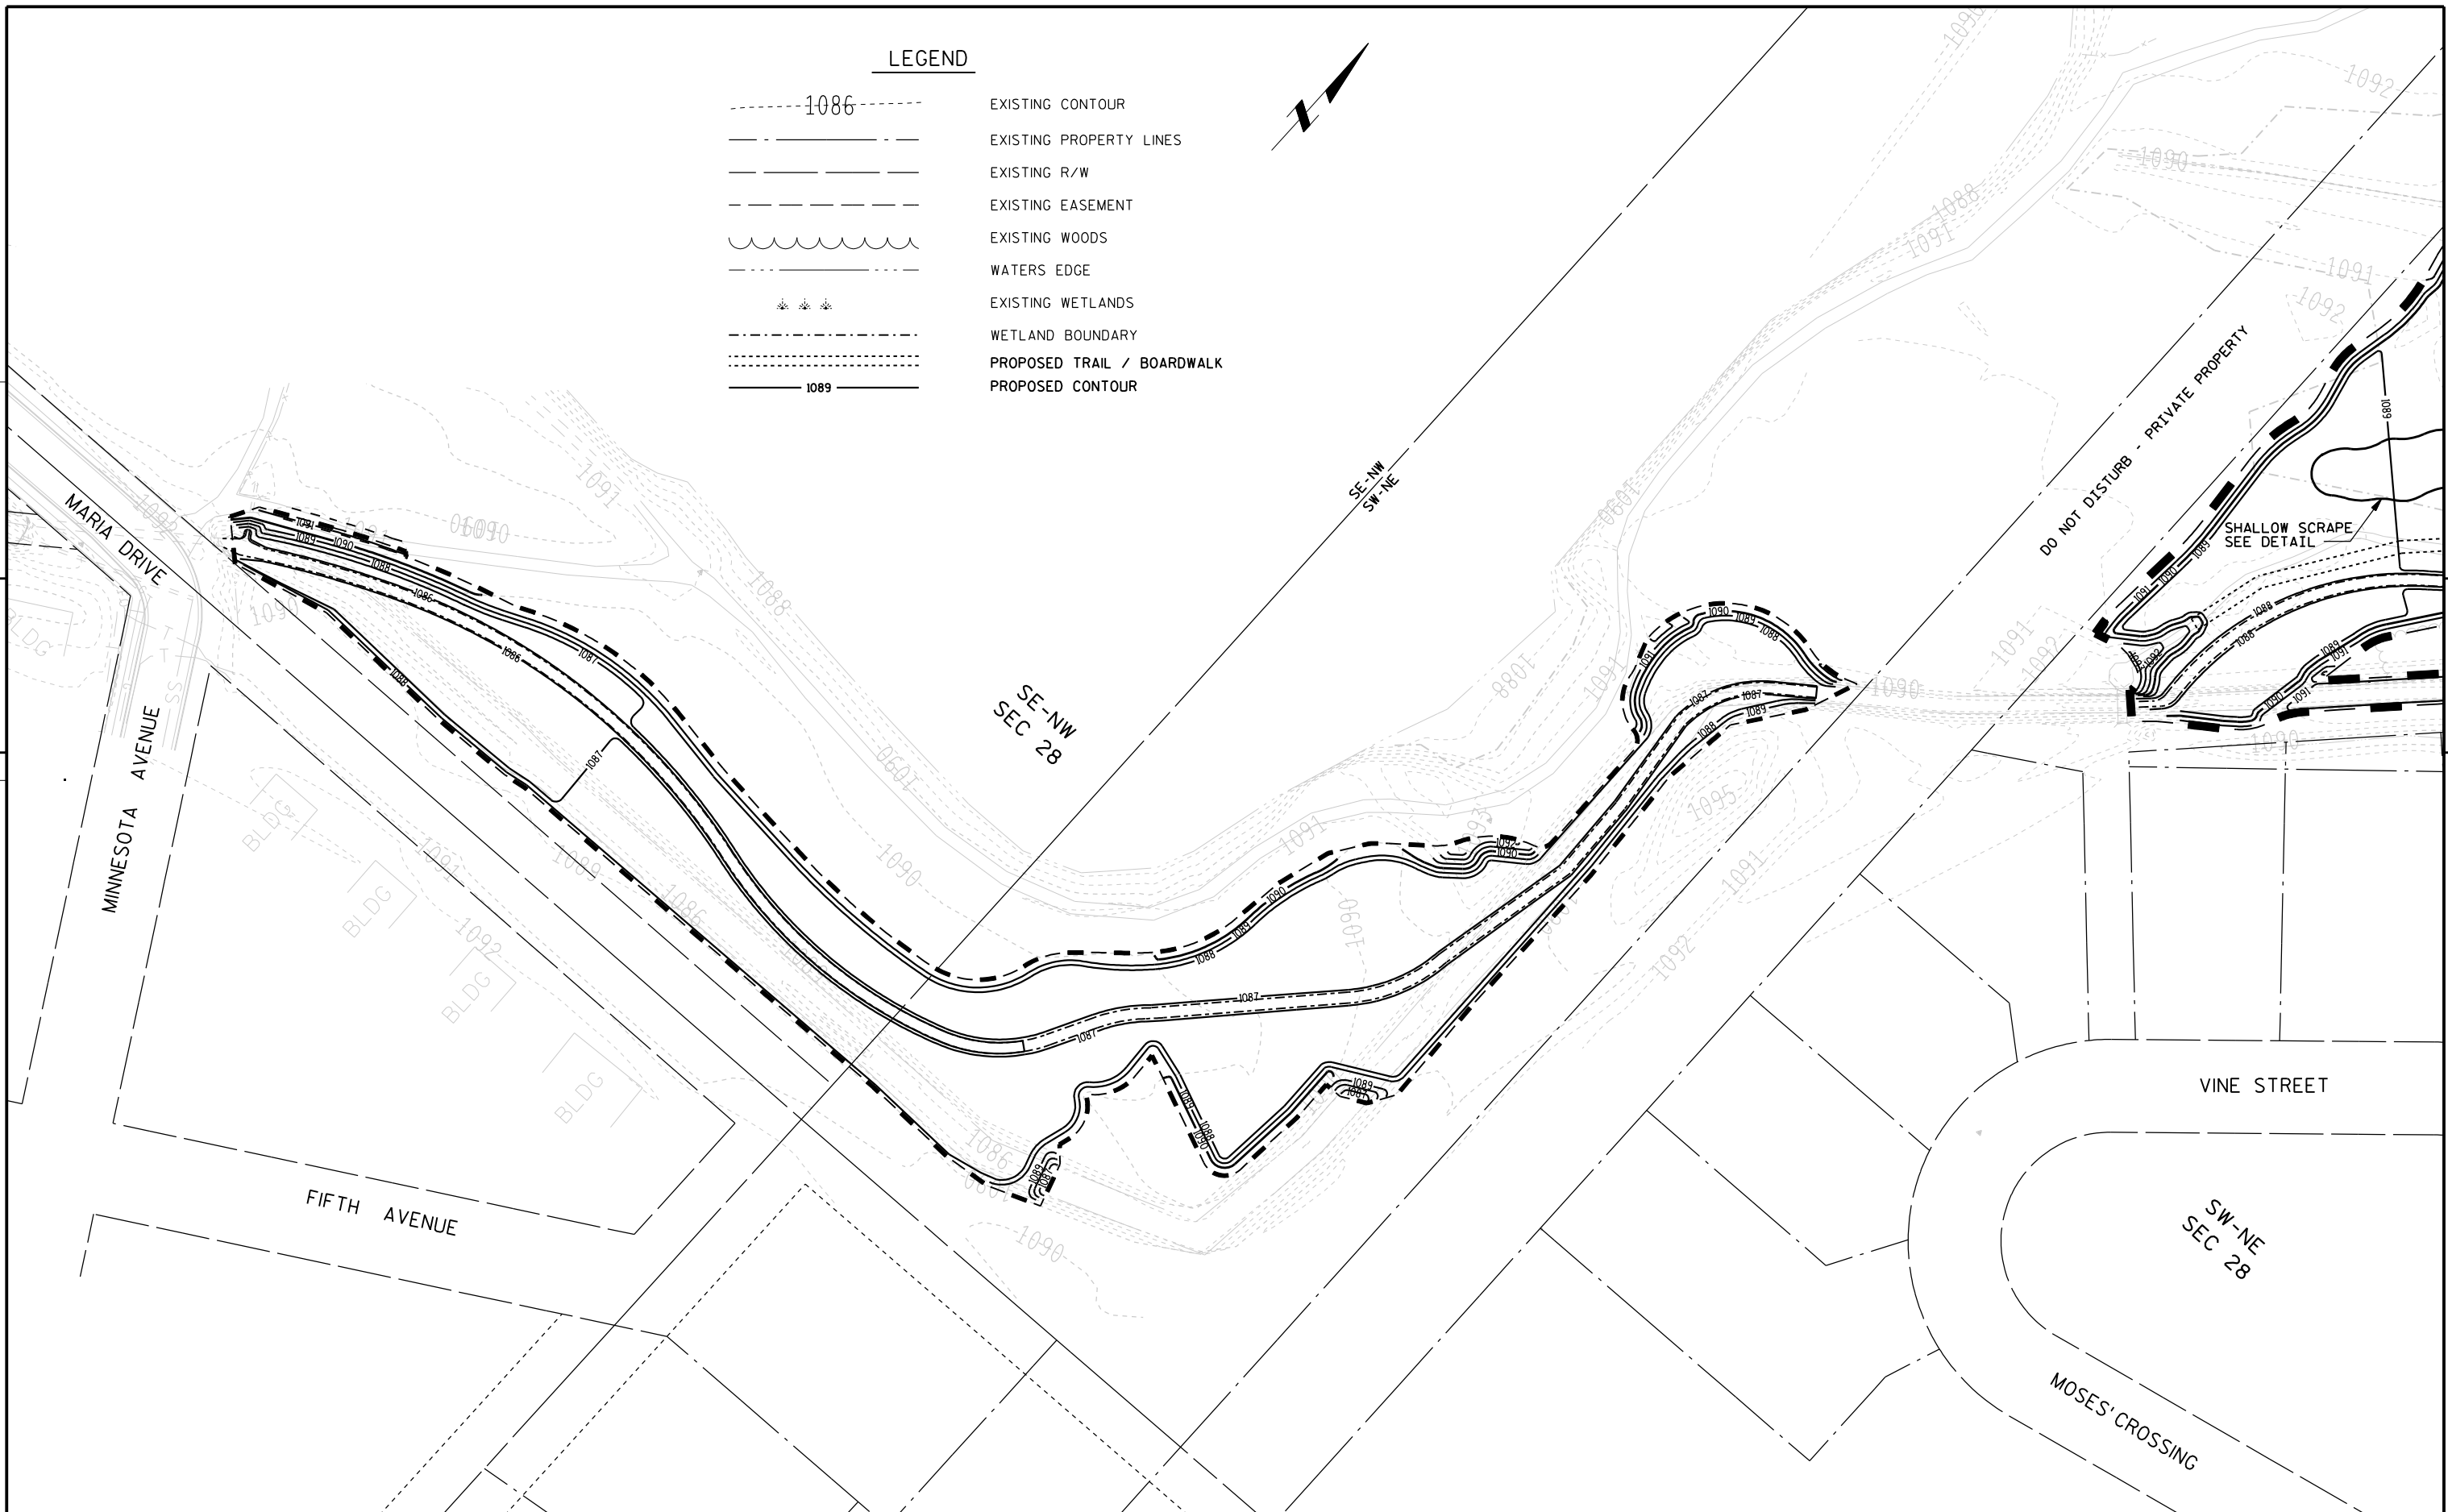

5

5

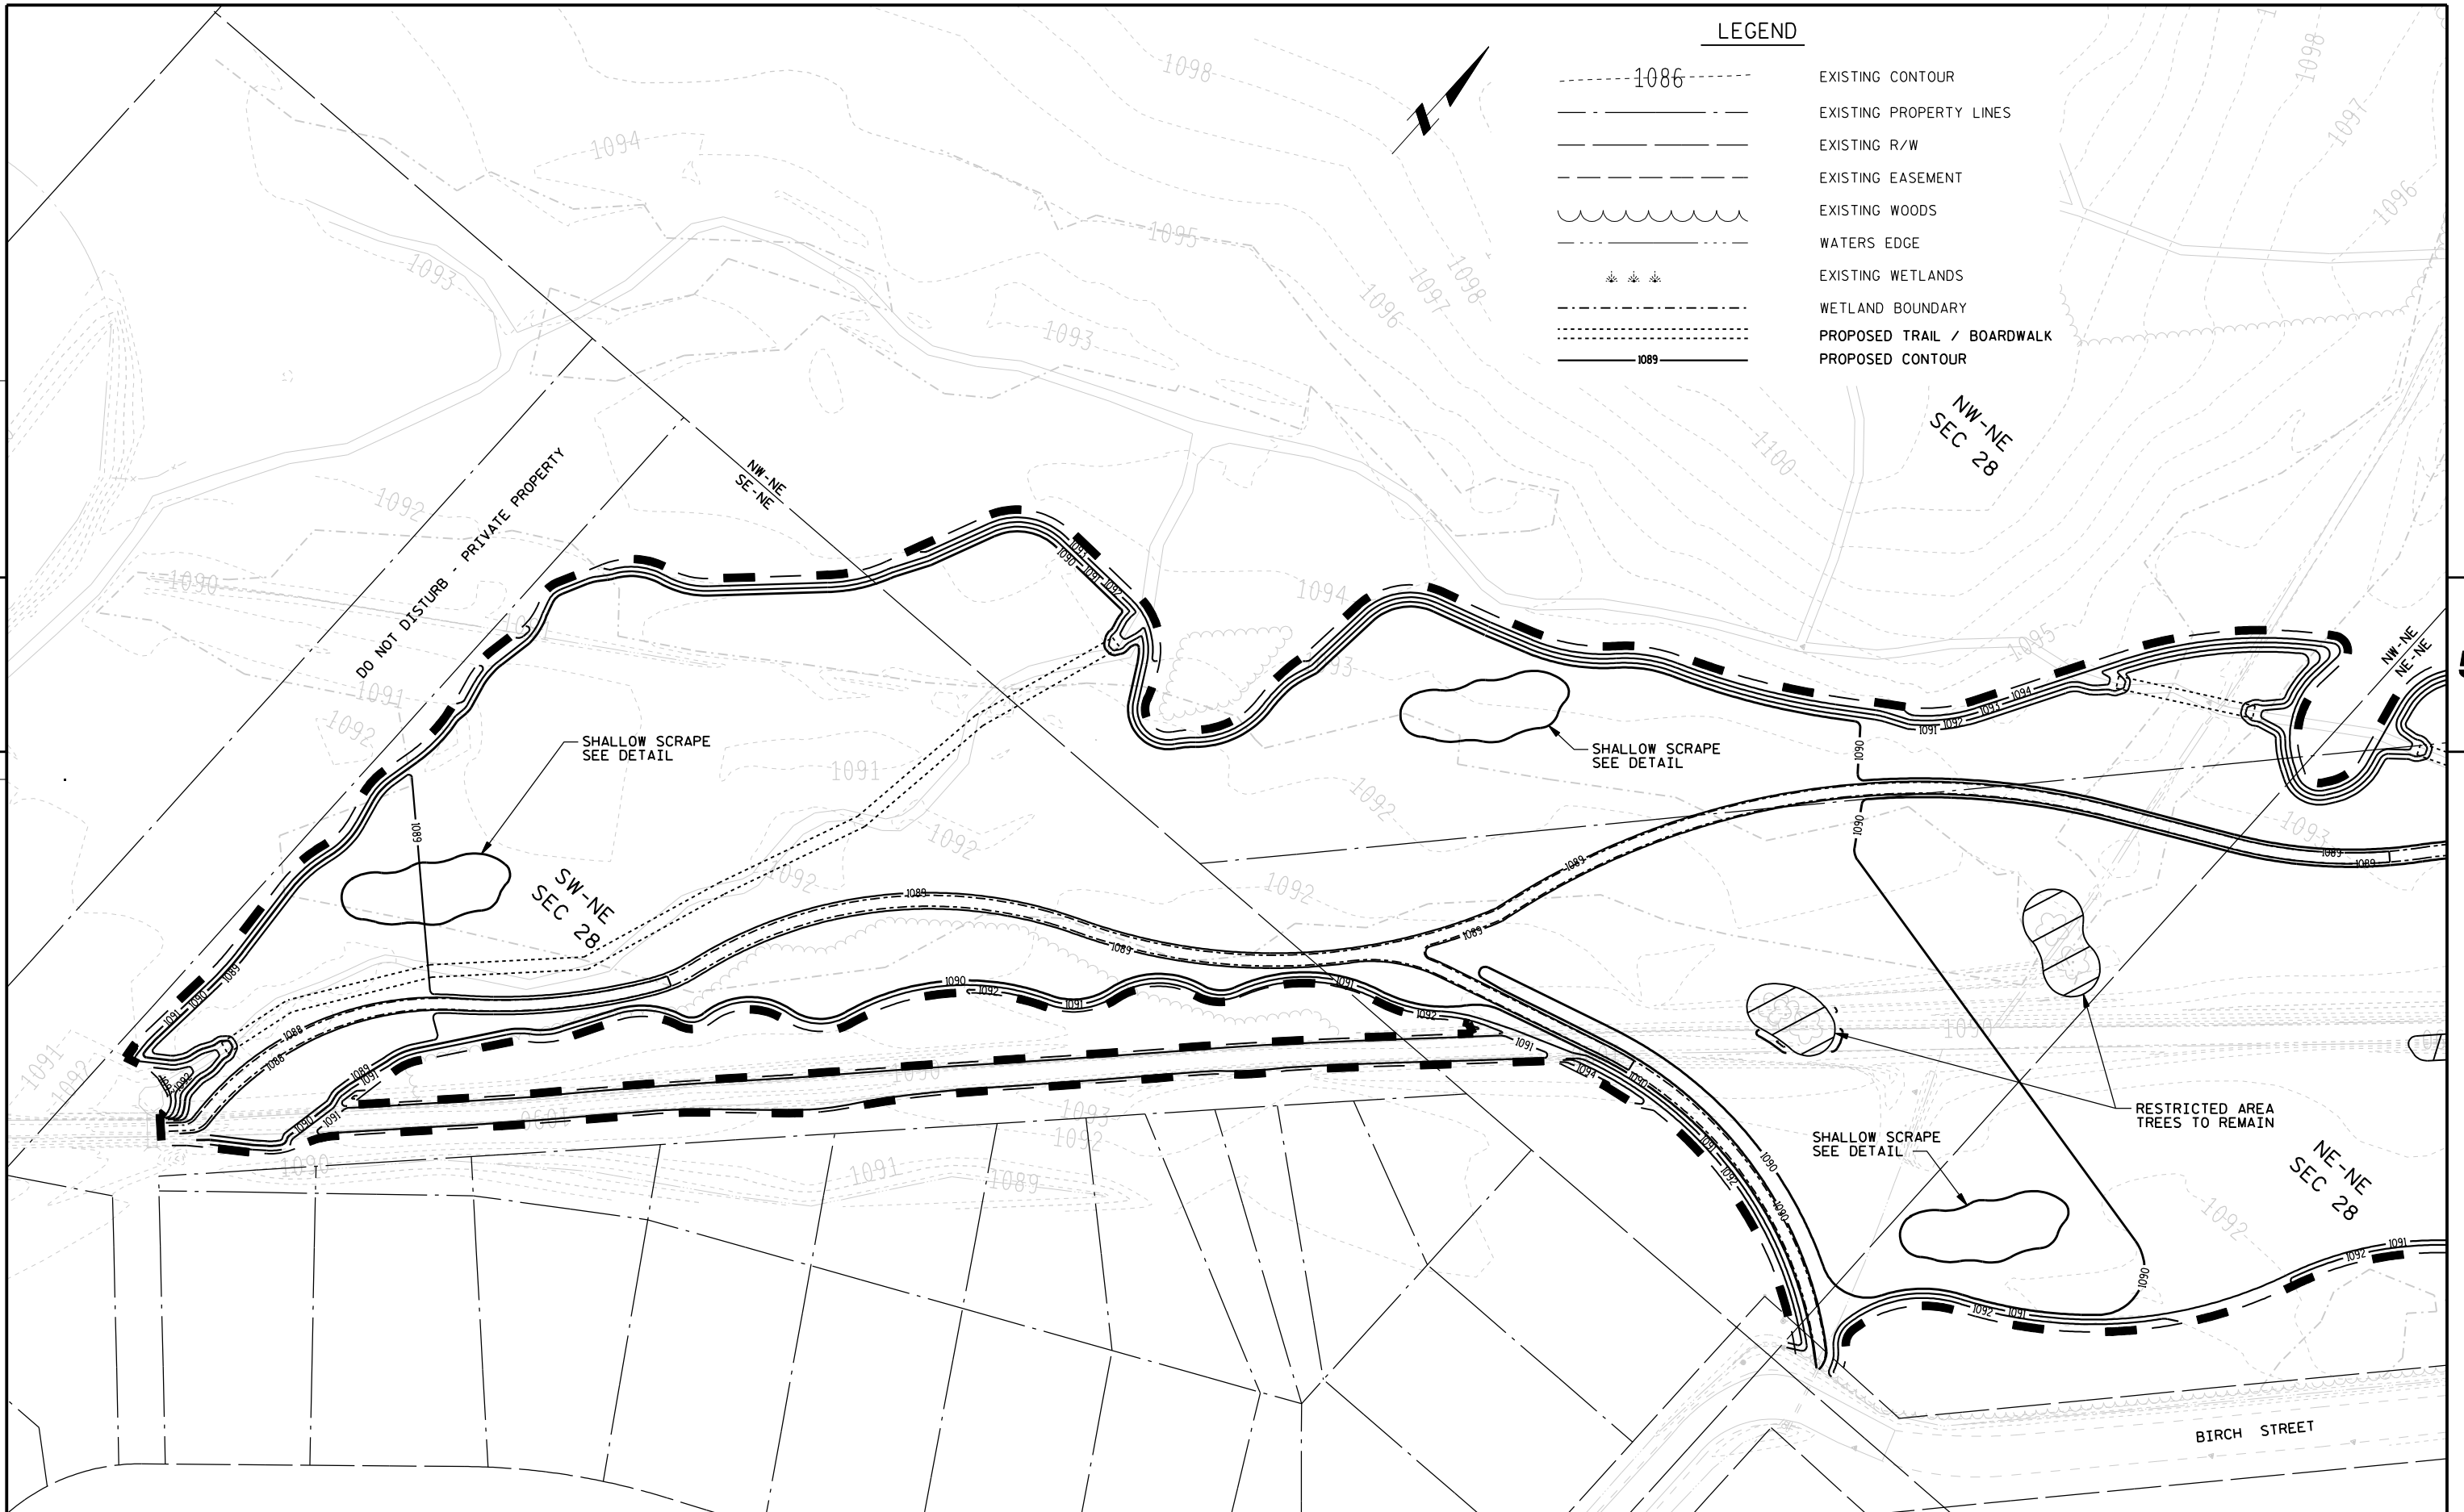


LEGEND

- 1086--- EXISTING CONTOUR
- EXISTING PROPERTY LINES
- EXISTING R/W
- EXISTING EASEMENT
- ~~~~~ EXISTING WOODS
- WATERS EDGE
- *** EXISTING WETLANDS
- WETLAND BOUNDARY
- PROPOSED TRAIL / BOARDWALK
- 1089----- PROPOSED CONTOUR

5

5

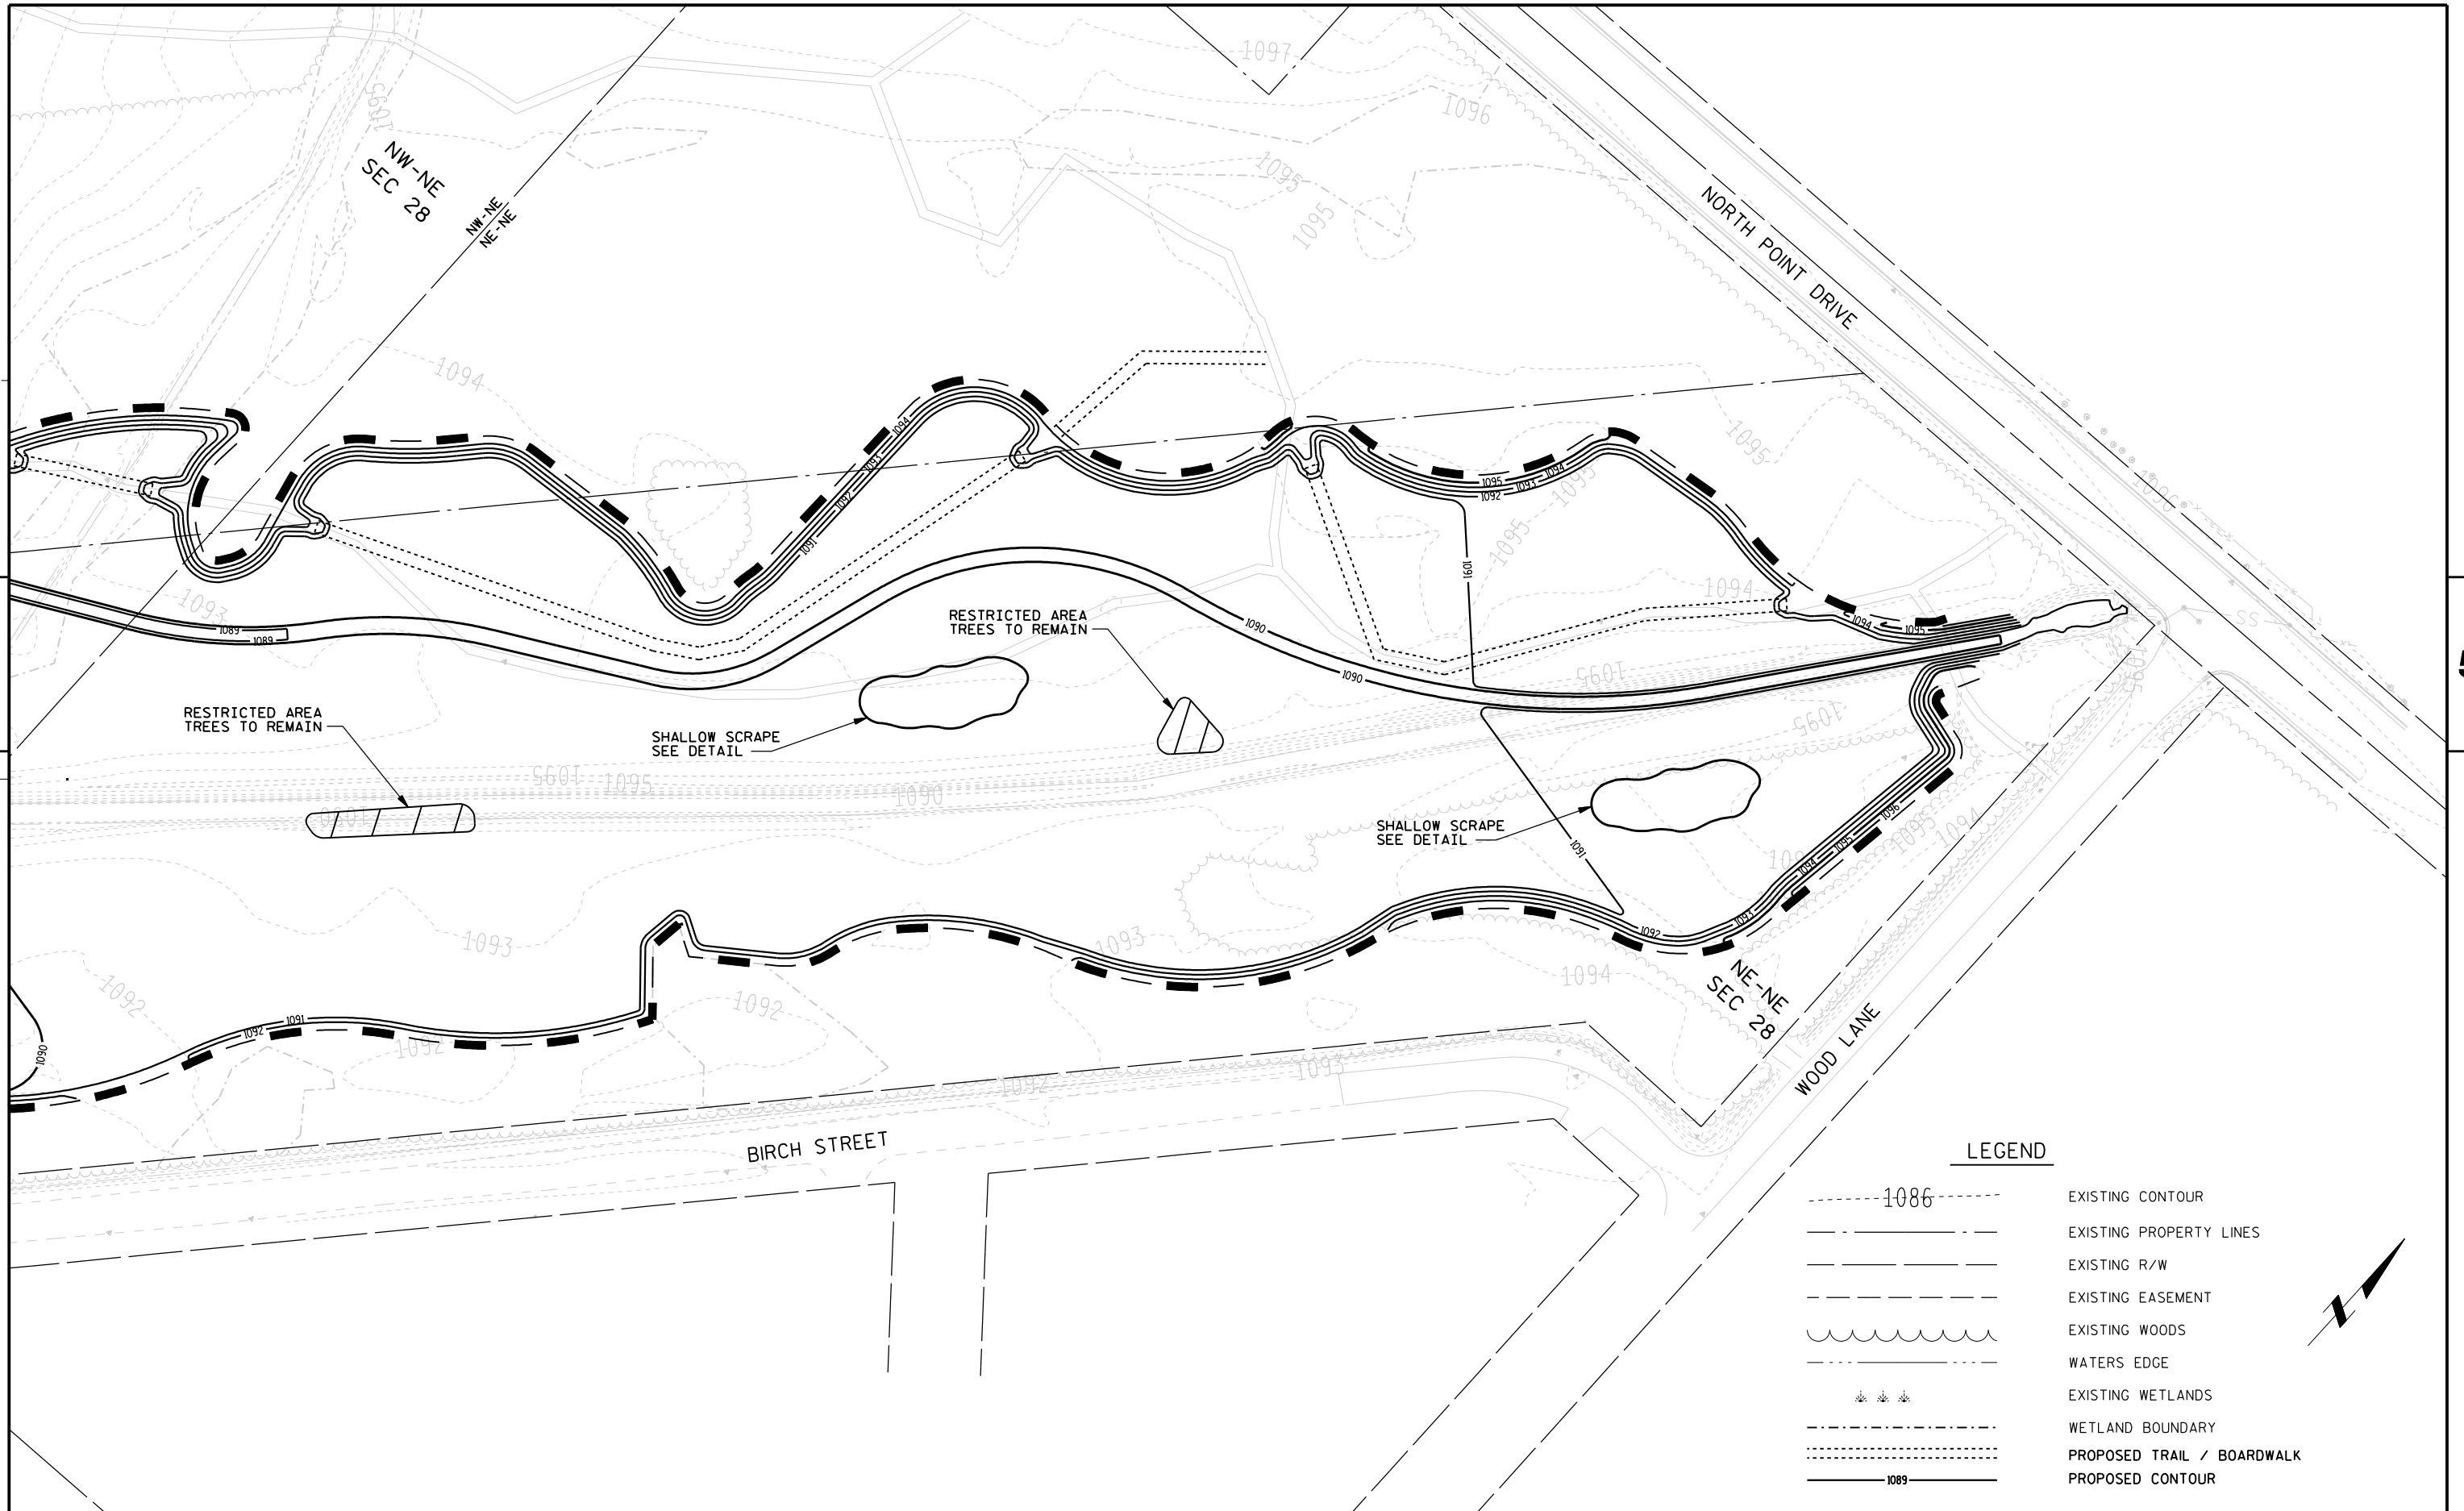

5

5