


LEGEND



- 1119 EXISTING CONTOUR
- W-6 MONITORING WELL
- SG-2 STAFF GAUGE
- EXISTING WOODS
- WATERS EDGE
- EXISTING WETLANDS
- WETLAND BOUNDARY
- EXISTING PROPERTY LINE
- EXISTING RIGHT OF WAY LINE
- EXISTING TRAIL
- PROPOSED TRAIL
- RECHANNELIZE MOSES CREEK
- LIMITS OF CONSTRUCTION

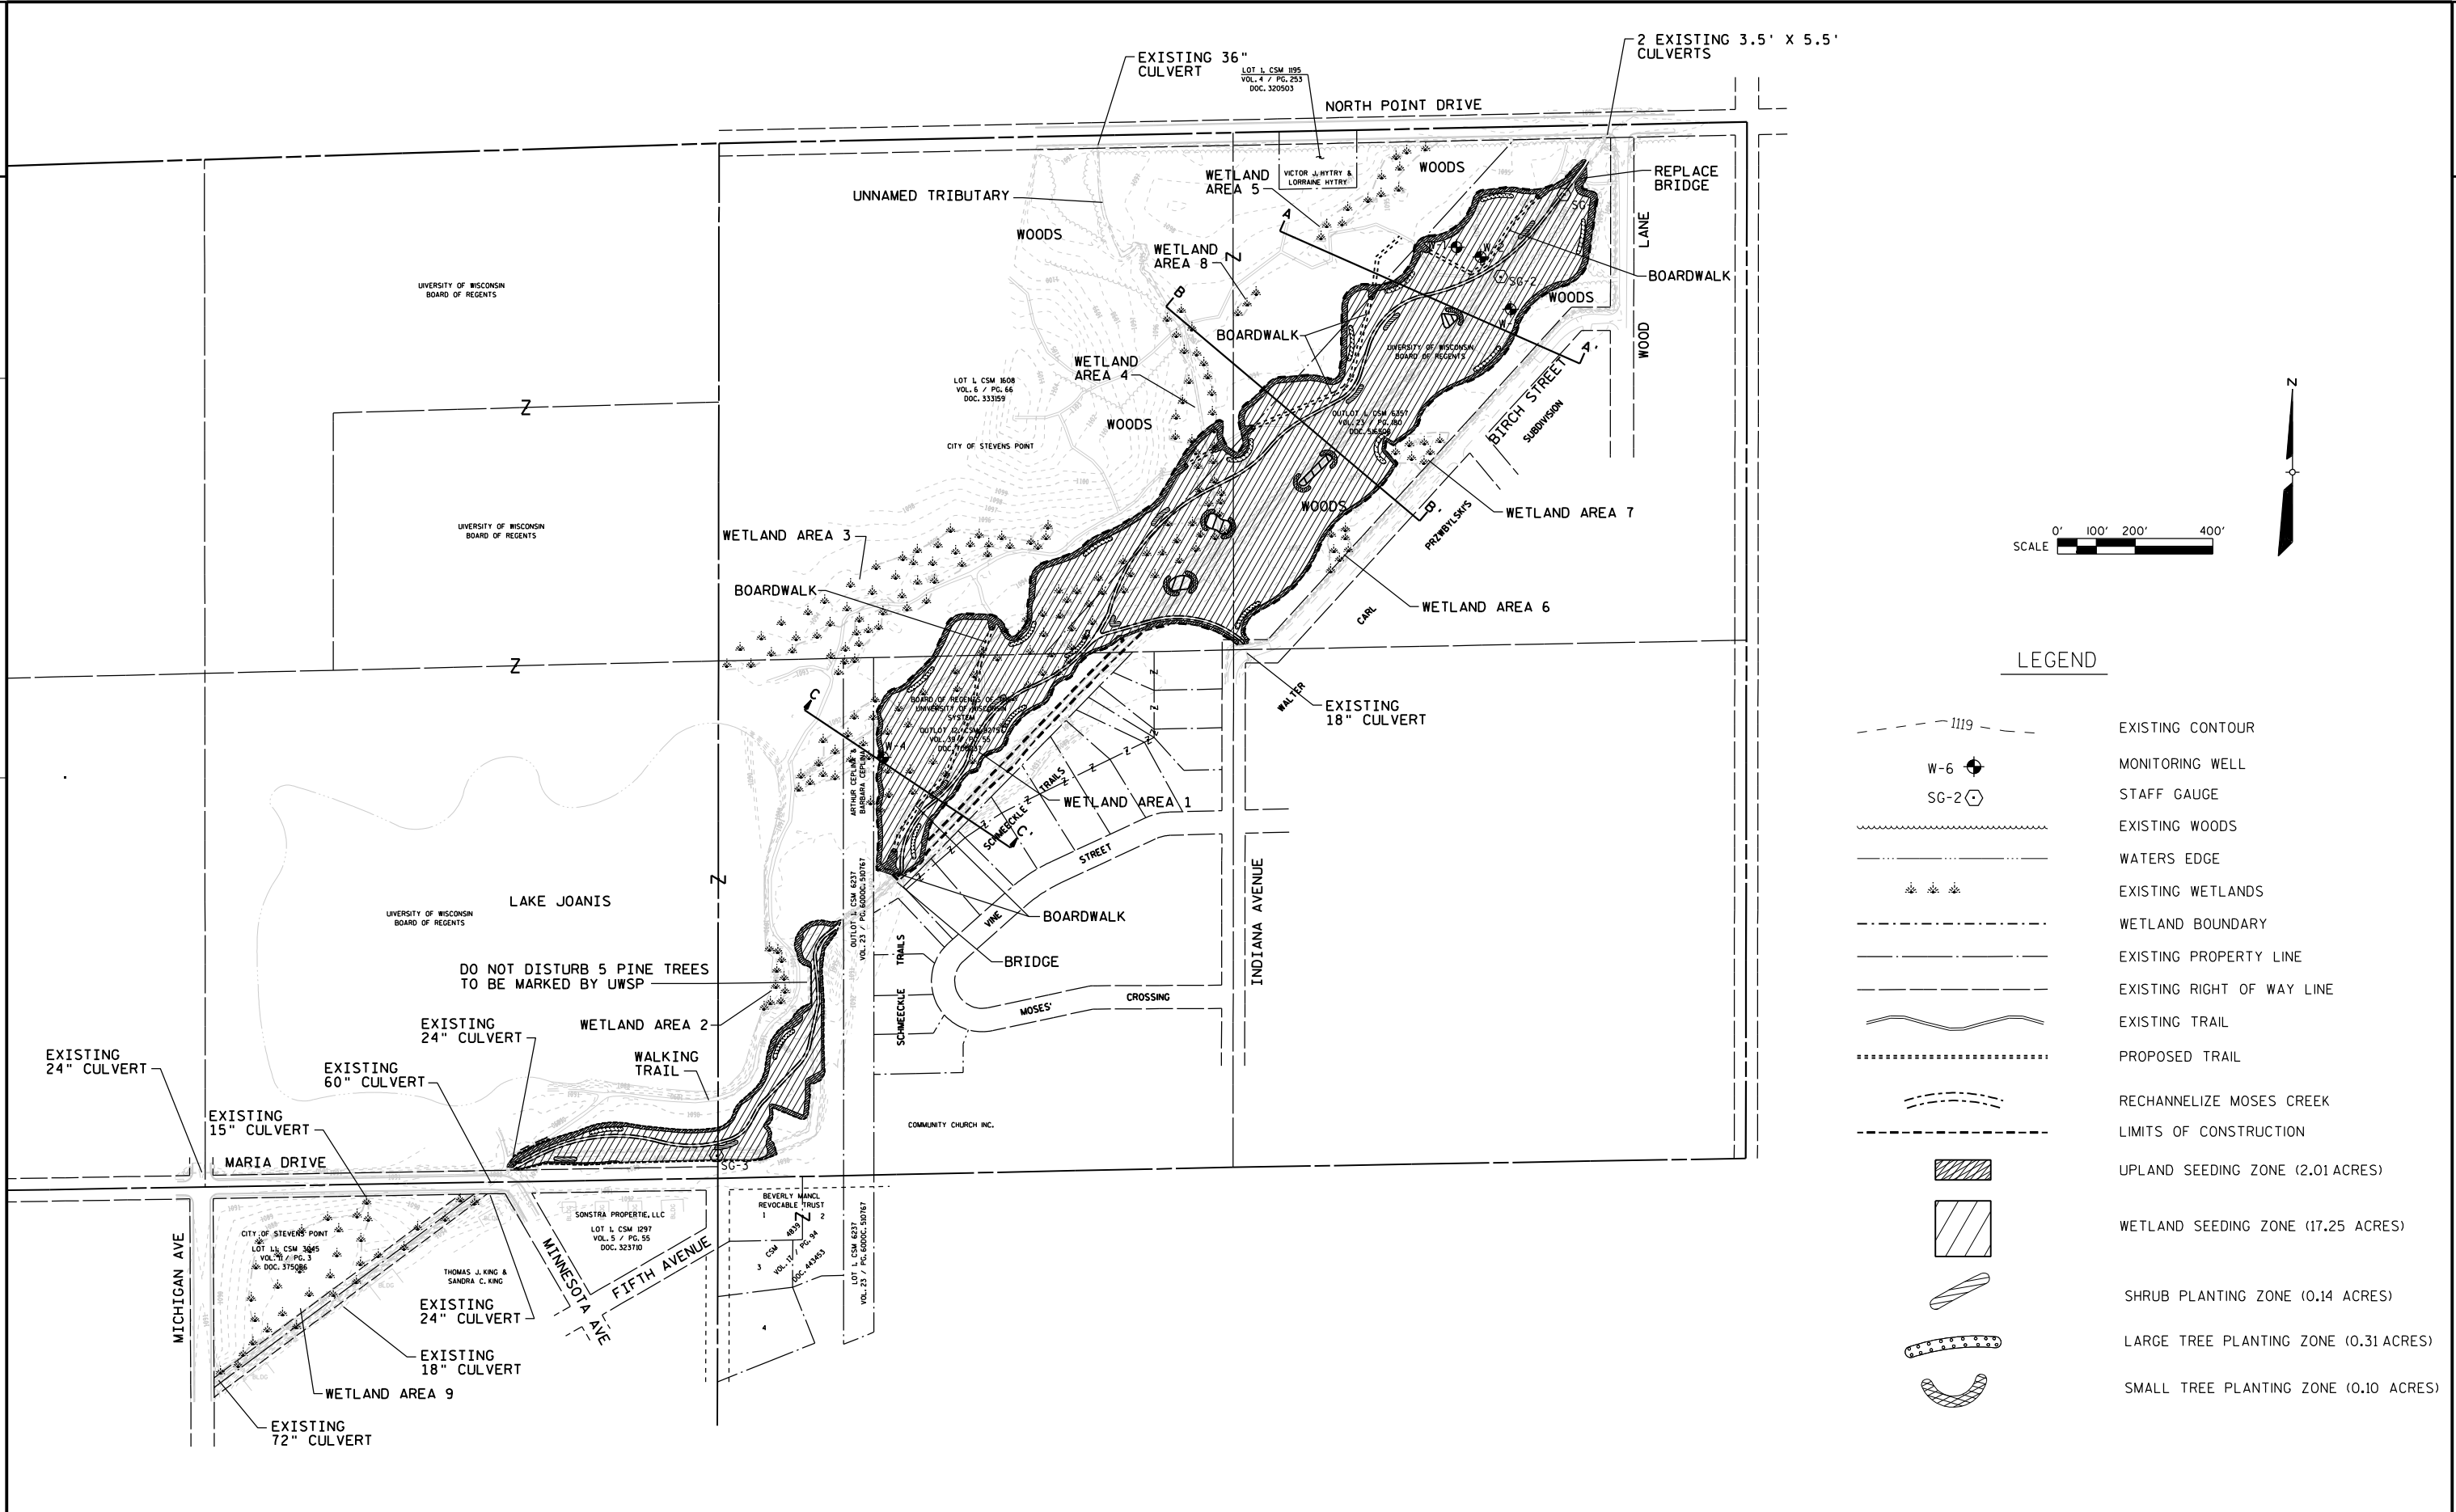

LEGEND

- EXISTING CONTOUR
- MONITORING WELL
- STAFF GAUGE
- EXISTING WOODS
- WATERS EDGE
- EXISTING WETLANDS
- WETLAND BOUNDARY
- EXISTING PROPERTY LINE
- EXISTING RIGHT OF WAY LINE
- EXISTING TRAIL
- PROPOSED TRAIL
- RECHANNELIZE MOSES CREEK
- LIMITS OF CONSTRUCTION
- UPLAND SEEDING ZONE (2.01 ACRES)
- WETLAND SEEDING ZONE (17.25 ACRES)
- SHRUB PLANTING ZONE (0.14 ACRES)
- LARGE TREE PLANTING ZONE (0.31 ACRES)
- SMALL TREE PLANTING ZONE (0.10 ACRES)



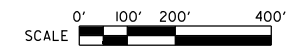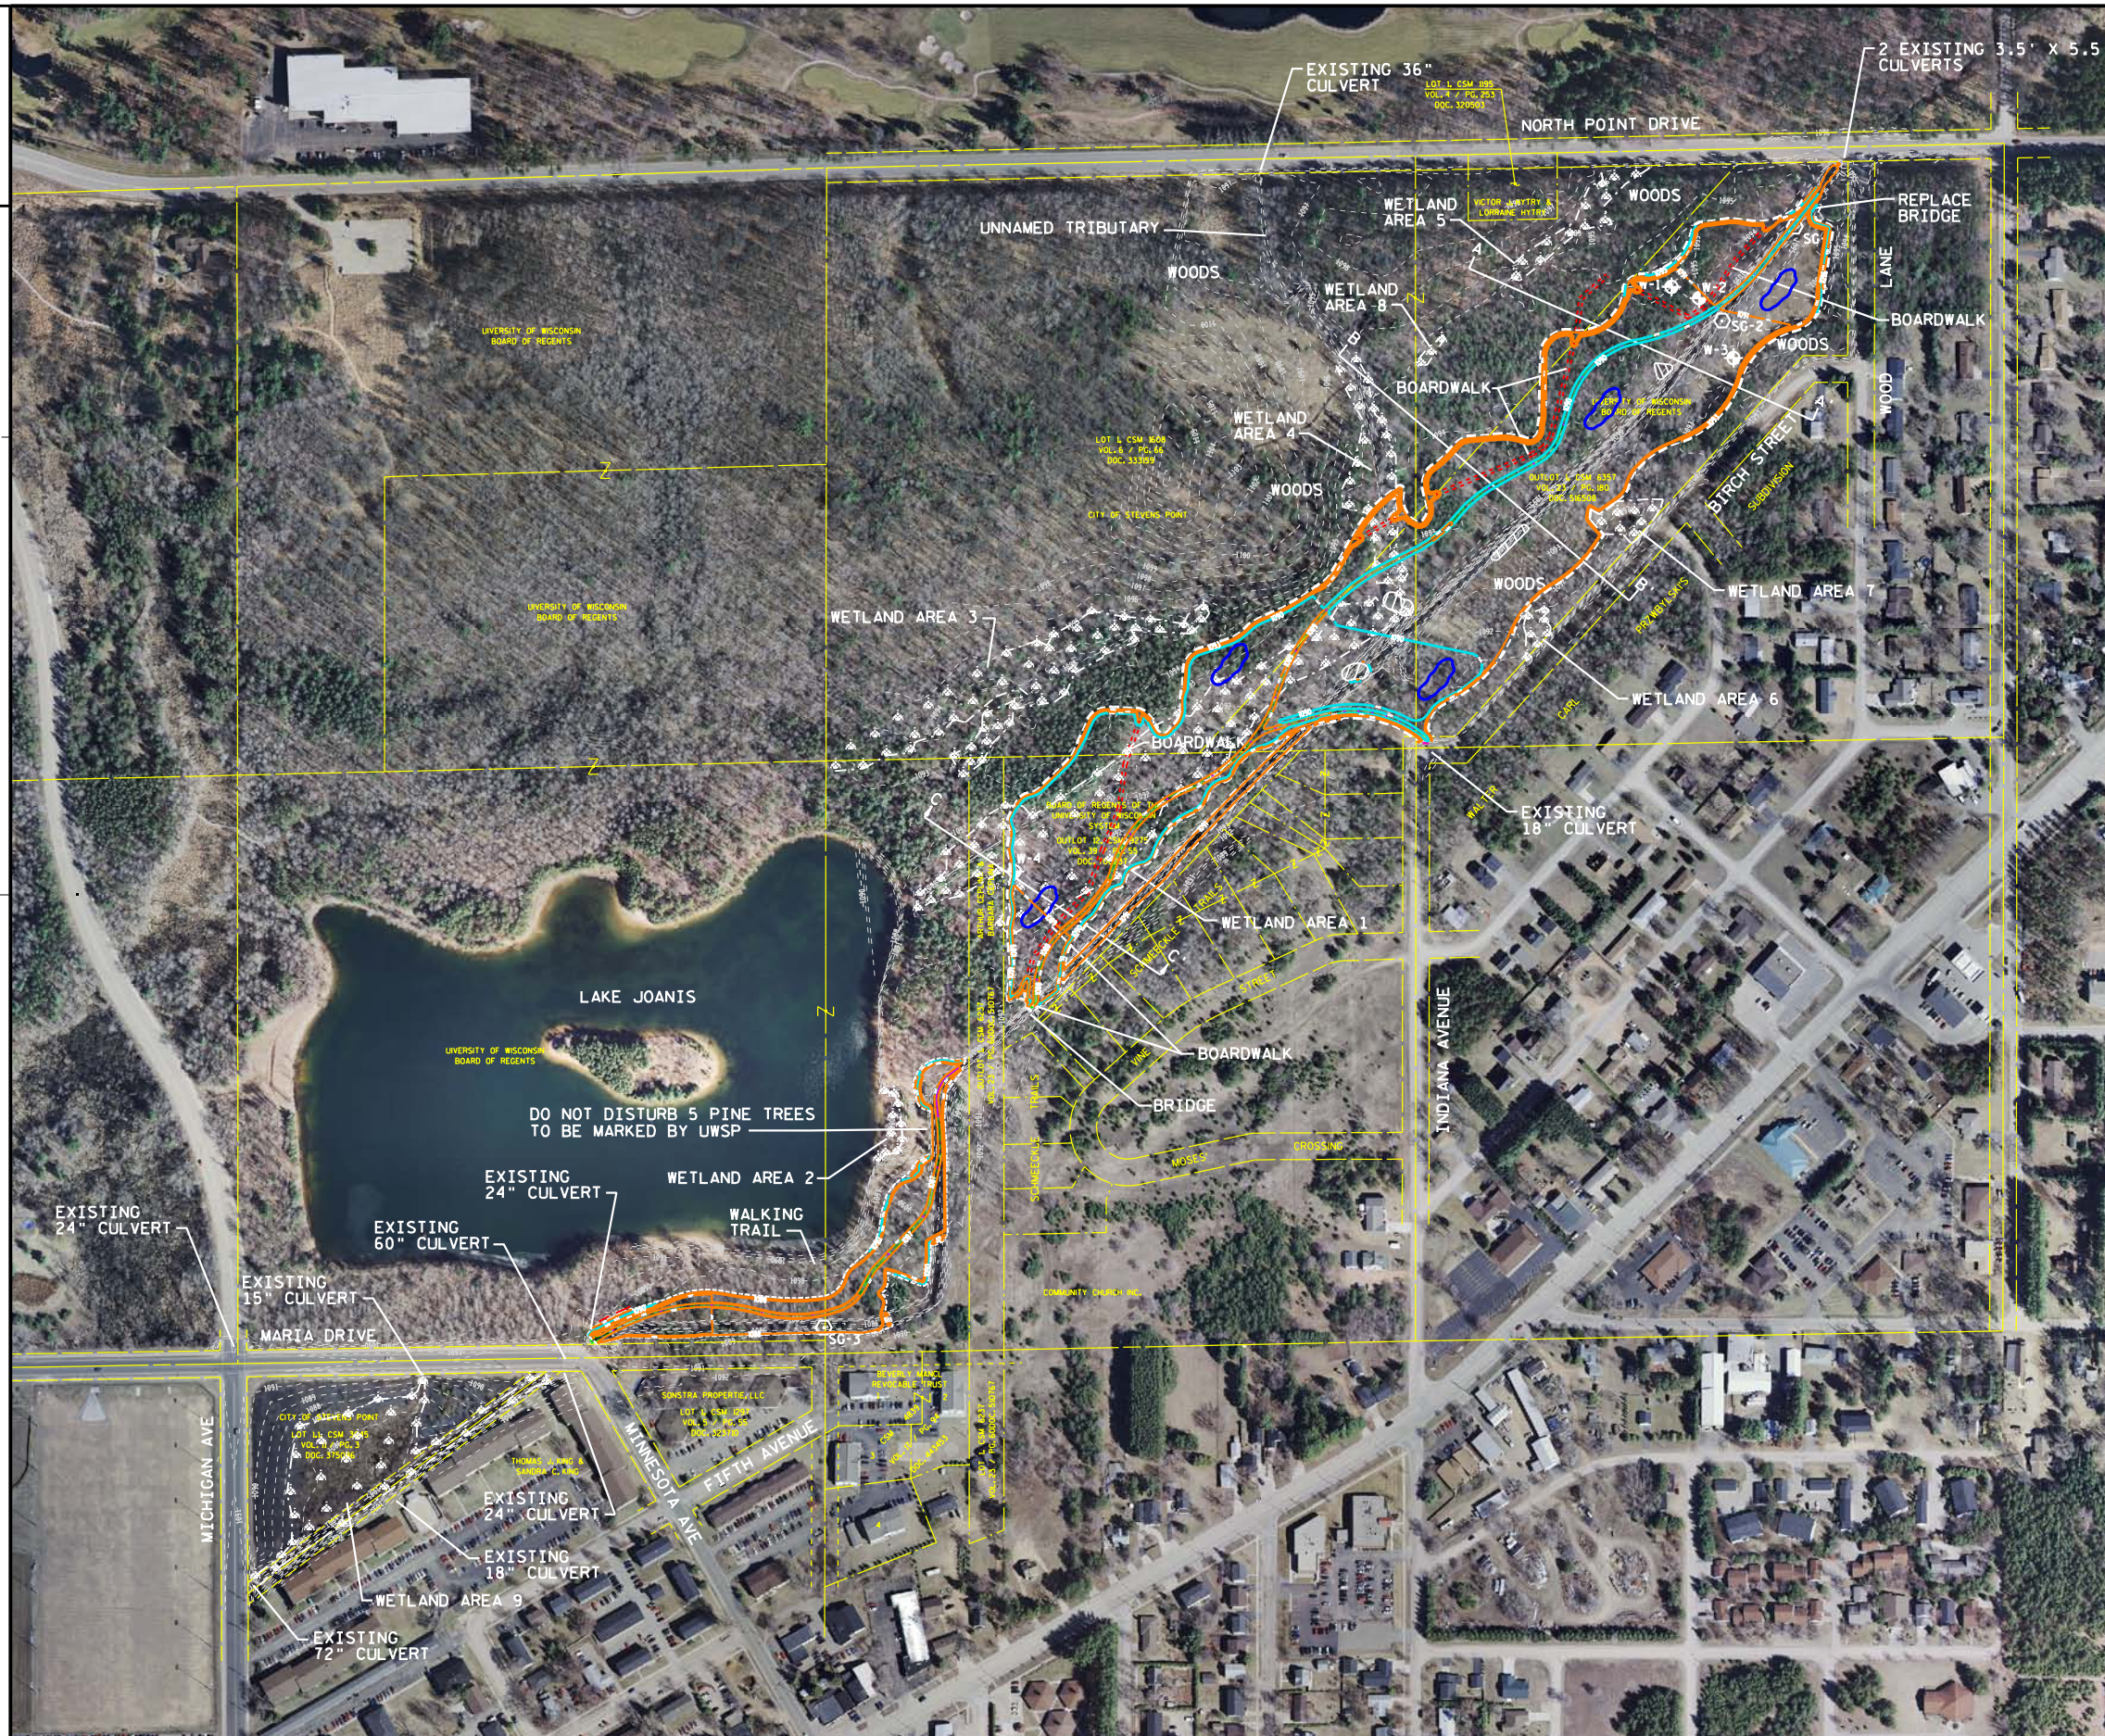

LEGEND

- EXISTING CONTOUR
- MONITORING WELL
- STAFF GAUGE
- EXISTING WOODS
- WATERS EDGE
- EXISTING WETLANDS
- WETLAND BOUNDARY
- EXISTING PROPERTY LINE
- EXISTING RIGHT OF WAY LINE
- EXISTING TRAIL
- PROPOSED TRAIL
- RECHANNELIZE MOSES CREEK
- LIMITS OF CONSTRUCTION